


M 1:30

The architectural floor plan shows a large hall (12x 174,15/285) and a staircase. The hall has a width of 174,15 and a length of 285. The staircase is located on the right side of the hall. The plan includes various dimensions and room numbers. The staircase is detailed with a width of 1,50 and a length of 1,130. The hall has a width of 174,15 and a length of 285. The plan includes various dimensions and room numbers.

POHLED

REN  
B-1

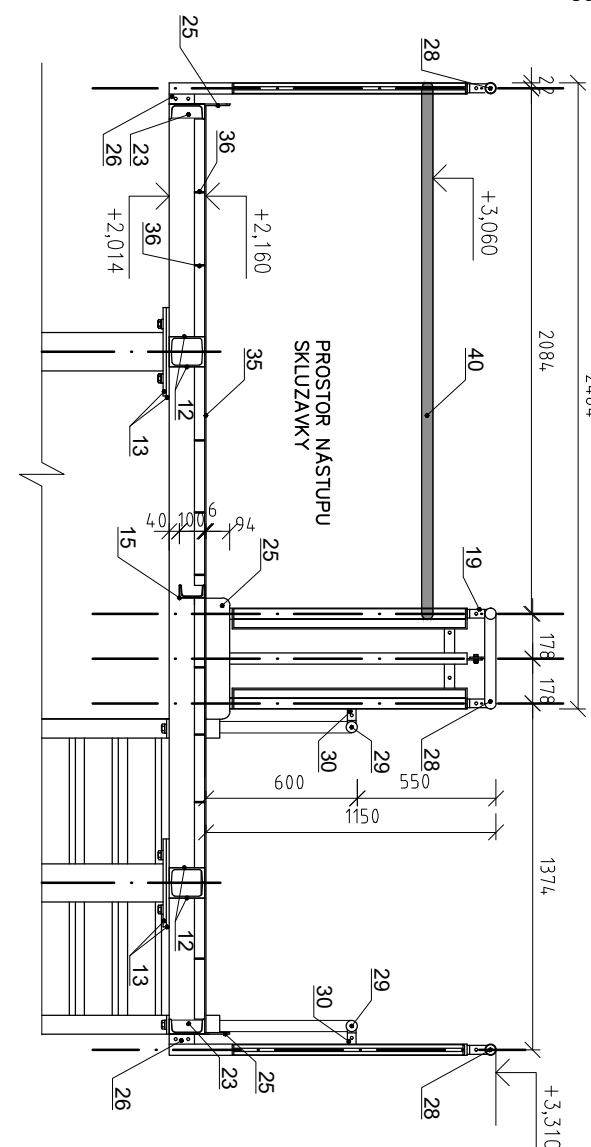

Značka		Provedl		Dne		Podpis	
Vypracoval	Ing. Vaněk	<b>TIPRO</b> projekty v oboru pozemních staveb IČO 127 107 17	Ing. Pavel TITL				
Navrhl			Sv. Čecha 212				
Kontroloval	Ing. TITL		687 24 UH. OSTROH				
			tel./fax: 572591396				
Investor	Město Znojmo, Obrokova 1/12, 669 22, Znojmo			Počet A4	2	Stupeň	DSP
Stavba	KOUPALIŠTĚ MRAMOTICE			Datum	07/2020		
Staveb. objekt:	ŠIROKÁ SKLUZAVKA "NIAGÁRA" 7,80 m			zak.:	1033-01		
Část:				TP-80-V-156			
Obsah	15. NÁSTUPNÍ SCHODIŠTĚ + PLOŠINA 1/Z 1			Měřítko: 1:10/30	Č. výkr.	15	
				Kótováno v mm			

A3/2A4, 297x420

