


PŮDORYS

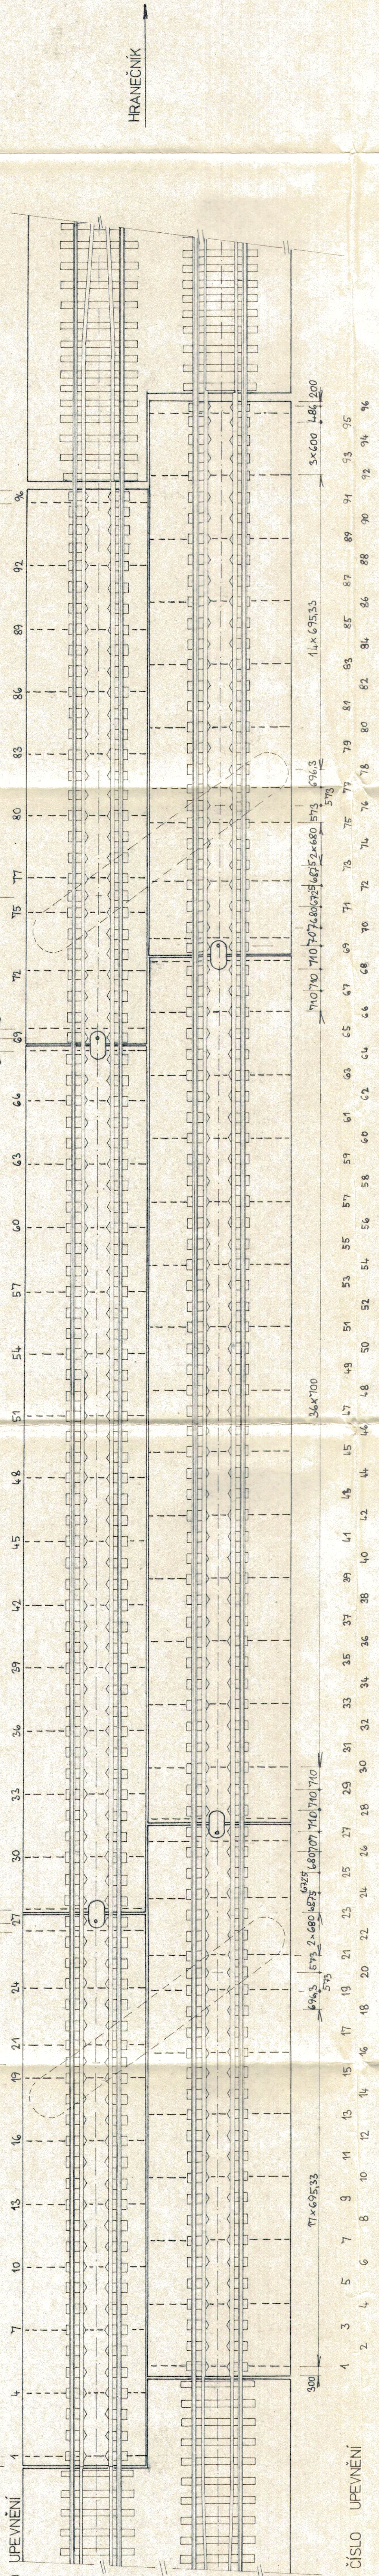


NADÝŠENÍ PRO 1/2 NÁHODLÉHO ZATÍŽENÍ =
= VÝSLEDNÉ NADÝŠENÍ MOSTU

SROVNÁVACÍ ROVINA BYLA VOLENA +270,46 m

MOST I

NOVÁ NIVELETA

PŮVODNÍ NIVELETA

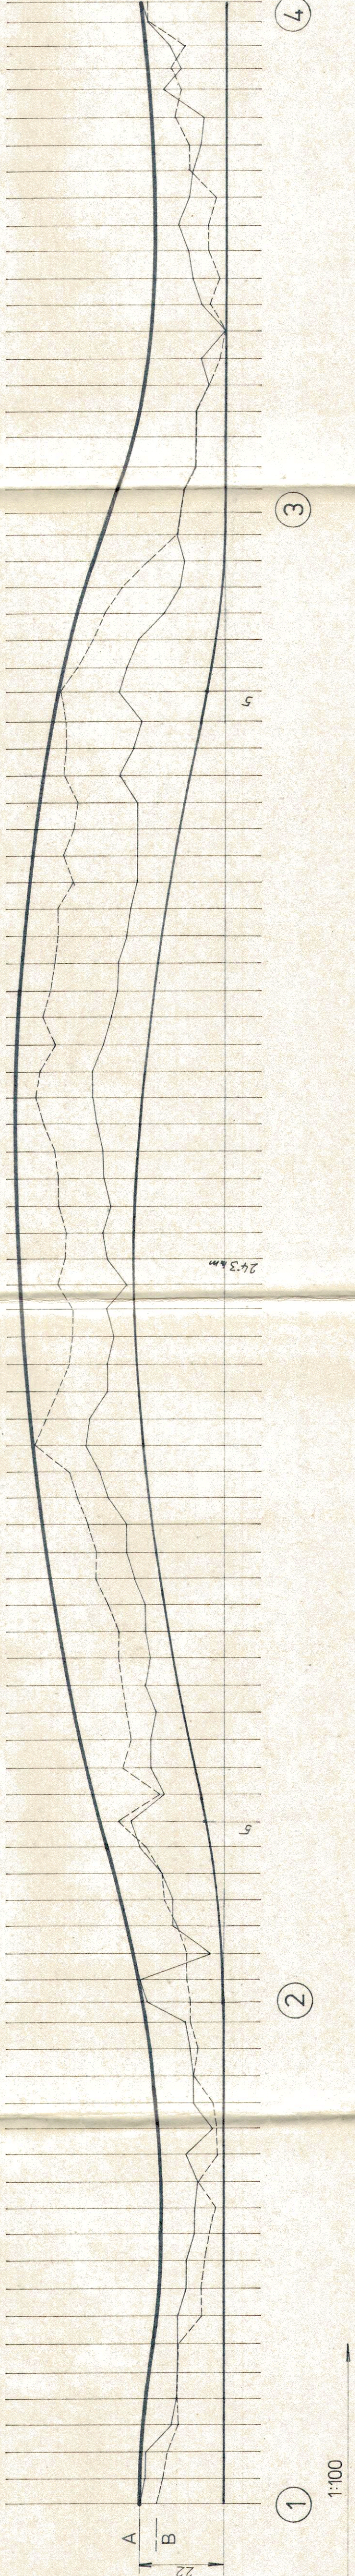

MOST I

a = vývornost' niveleta

Zaměřování bodů upevnění	1	2	
a) vývornost' niveleta	22	22	21	21	20	19	18	17	16	15	14	13	12	11	10	9	8	7	6	5	4	3	2	1	0	0	