




PŮBORYS - 1:75

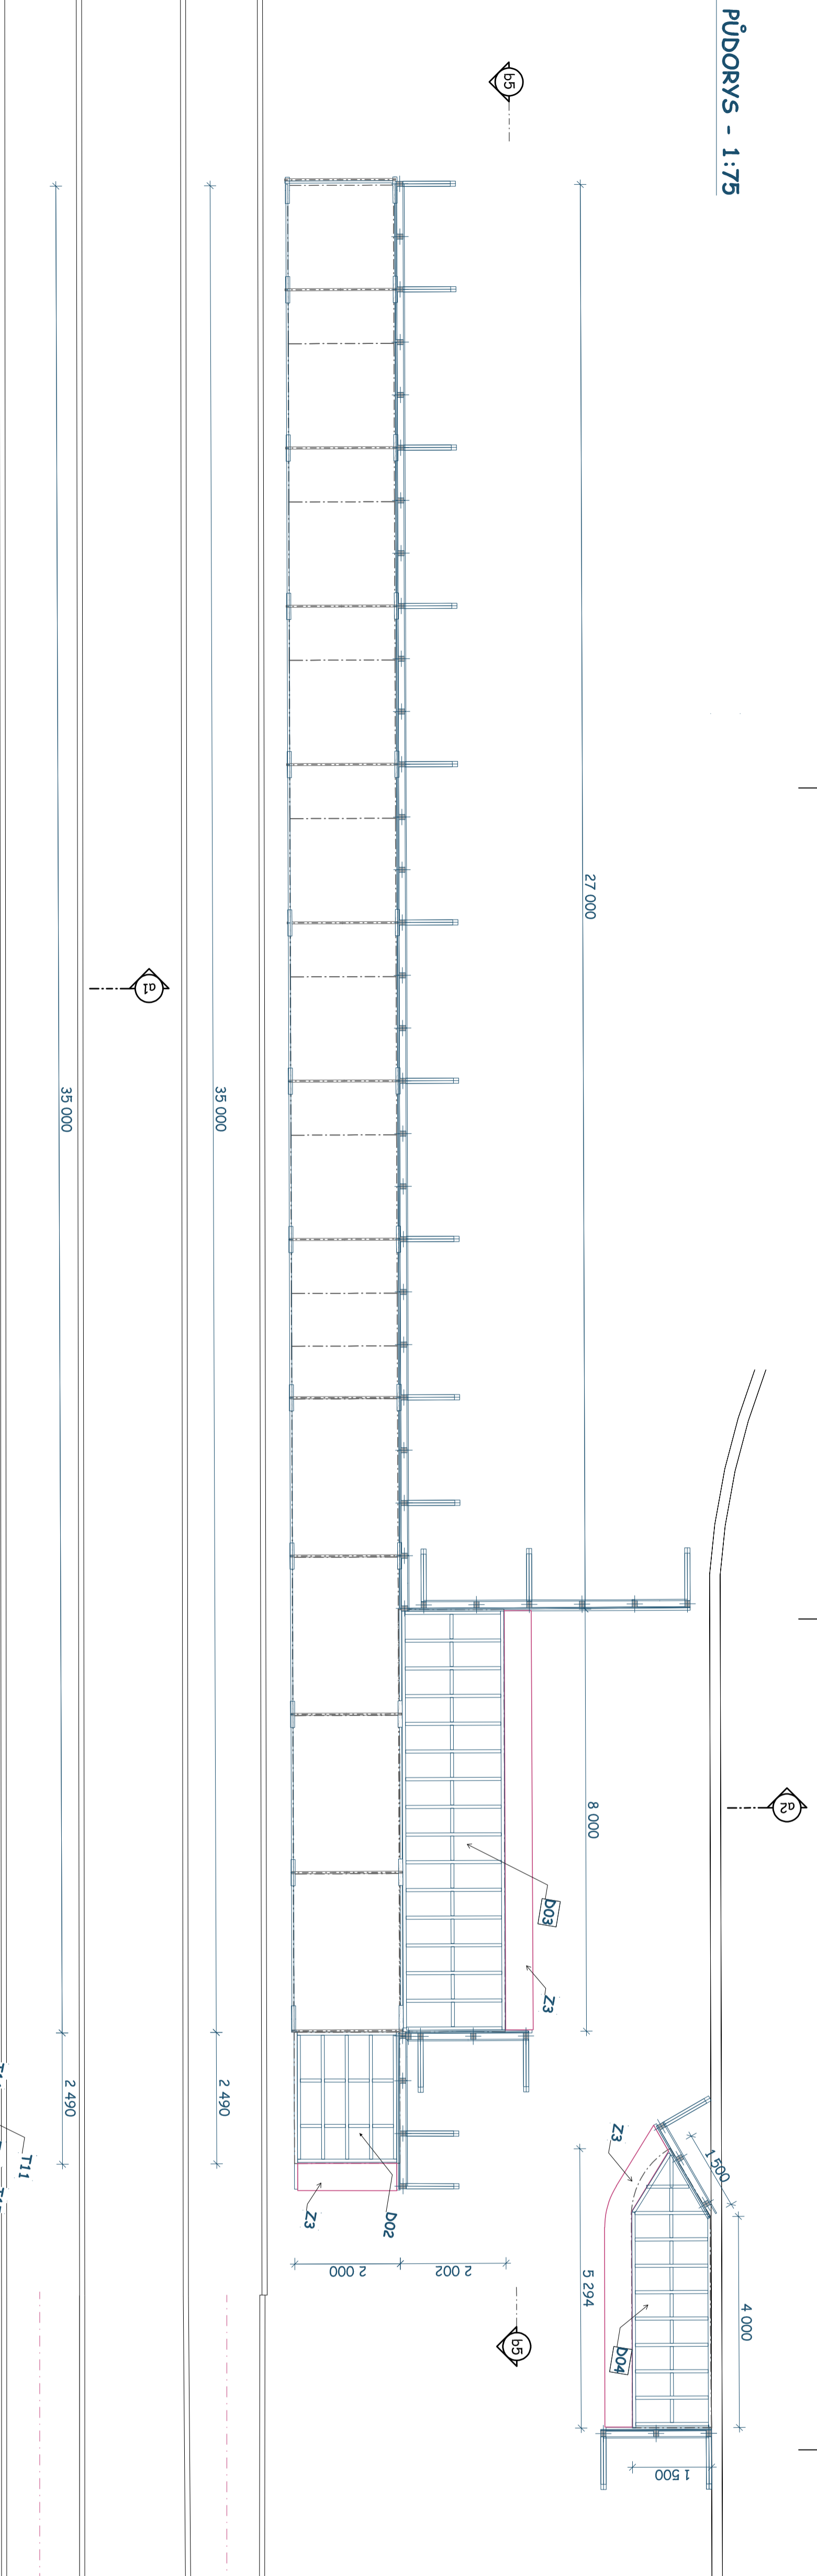


ZÁBRADLÍ NÁSTUPIŠTĚ - POHLED b1 - 1:75

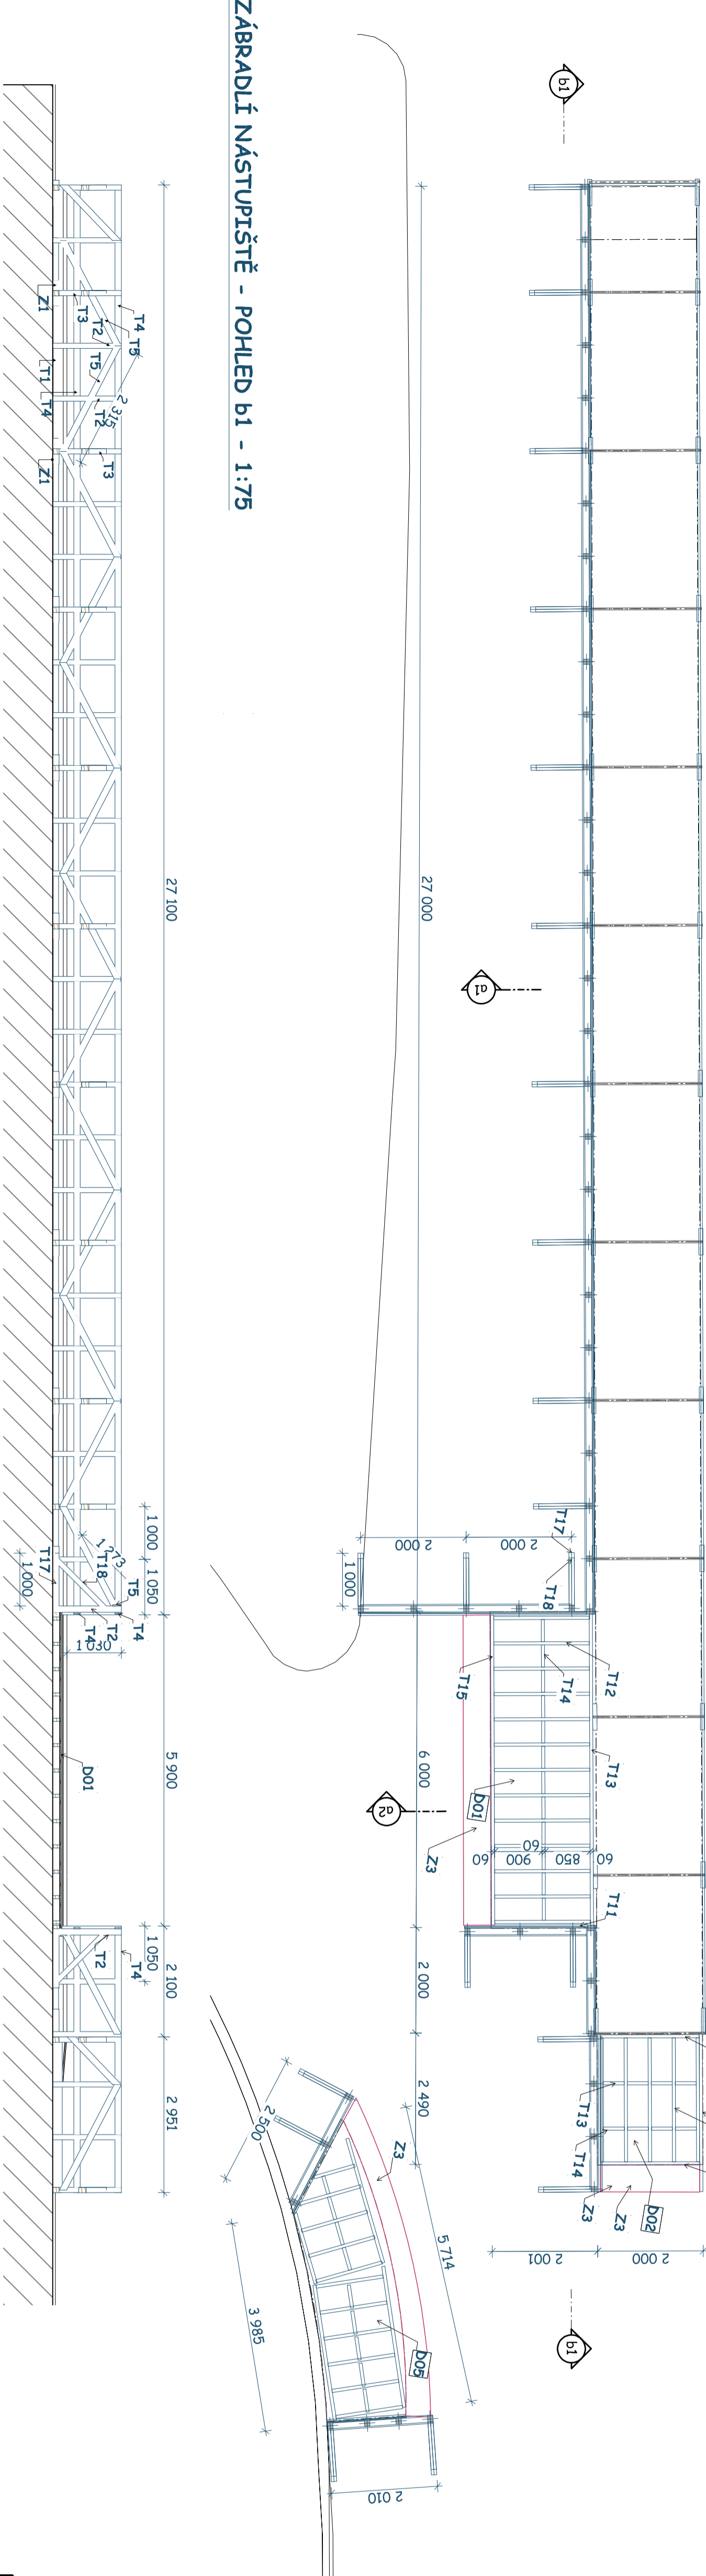


ZÁBRADLÍ NÁSTUPIŠTĚ - FRAGMENT PŮBORYSU - 1:25

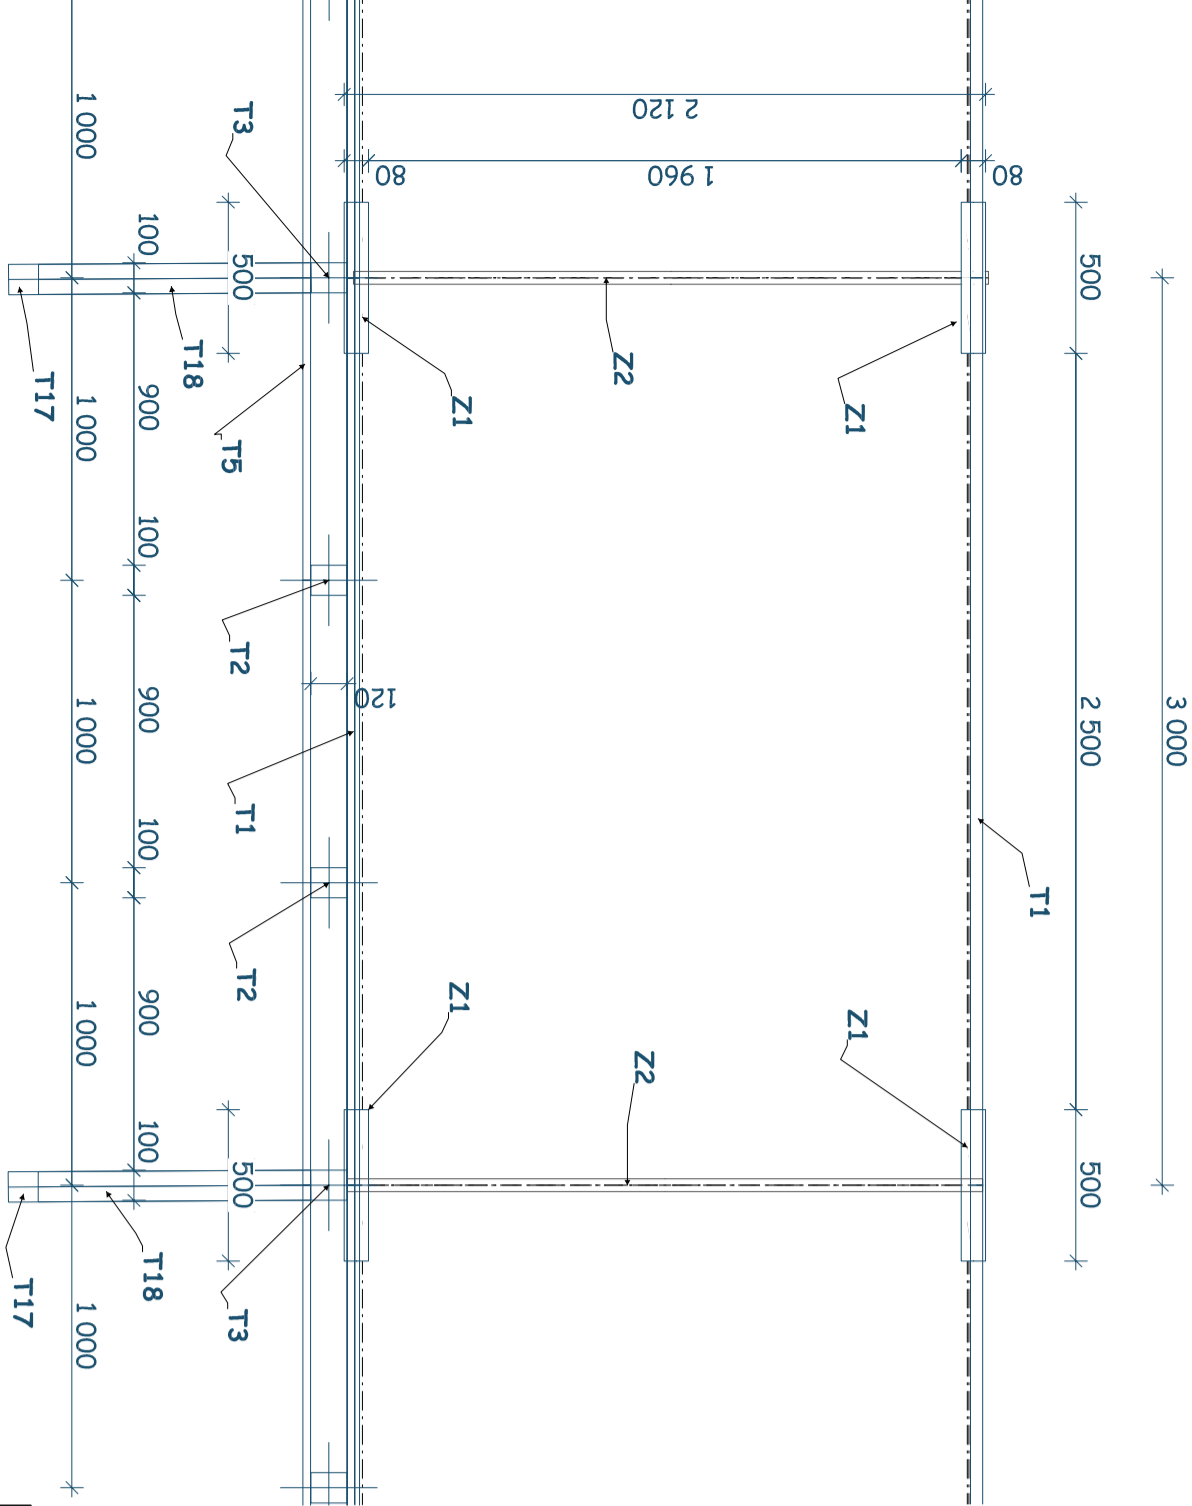


ZÁBRADLÍ NÁSTUPIŠTĚ - FRAGMENT POHLEDU b1 - 1:25

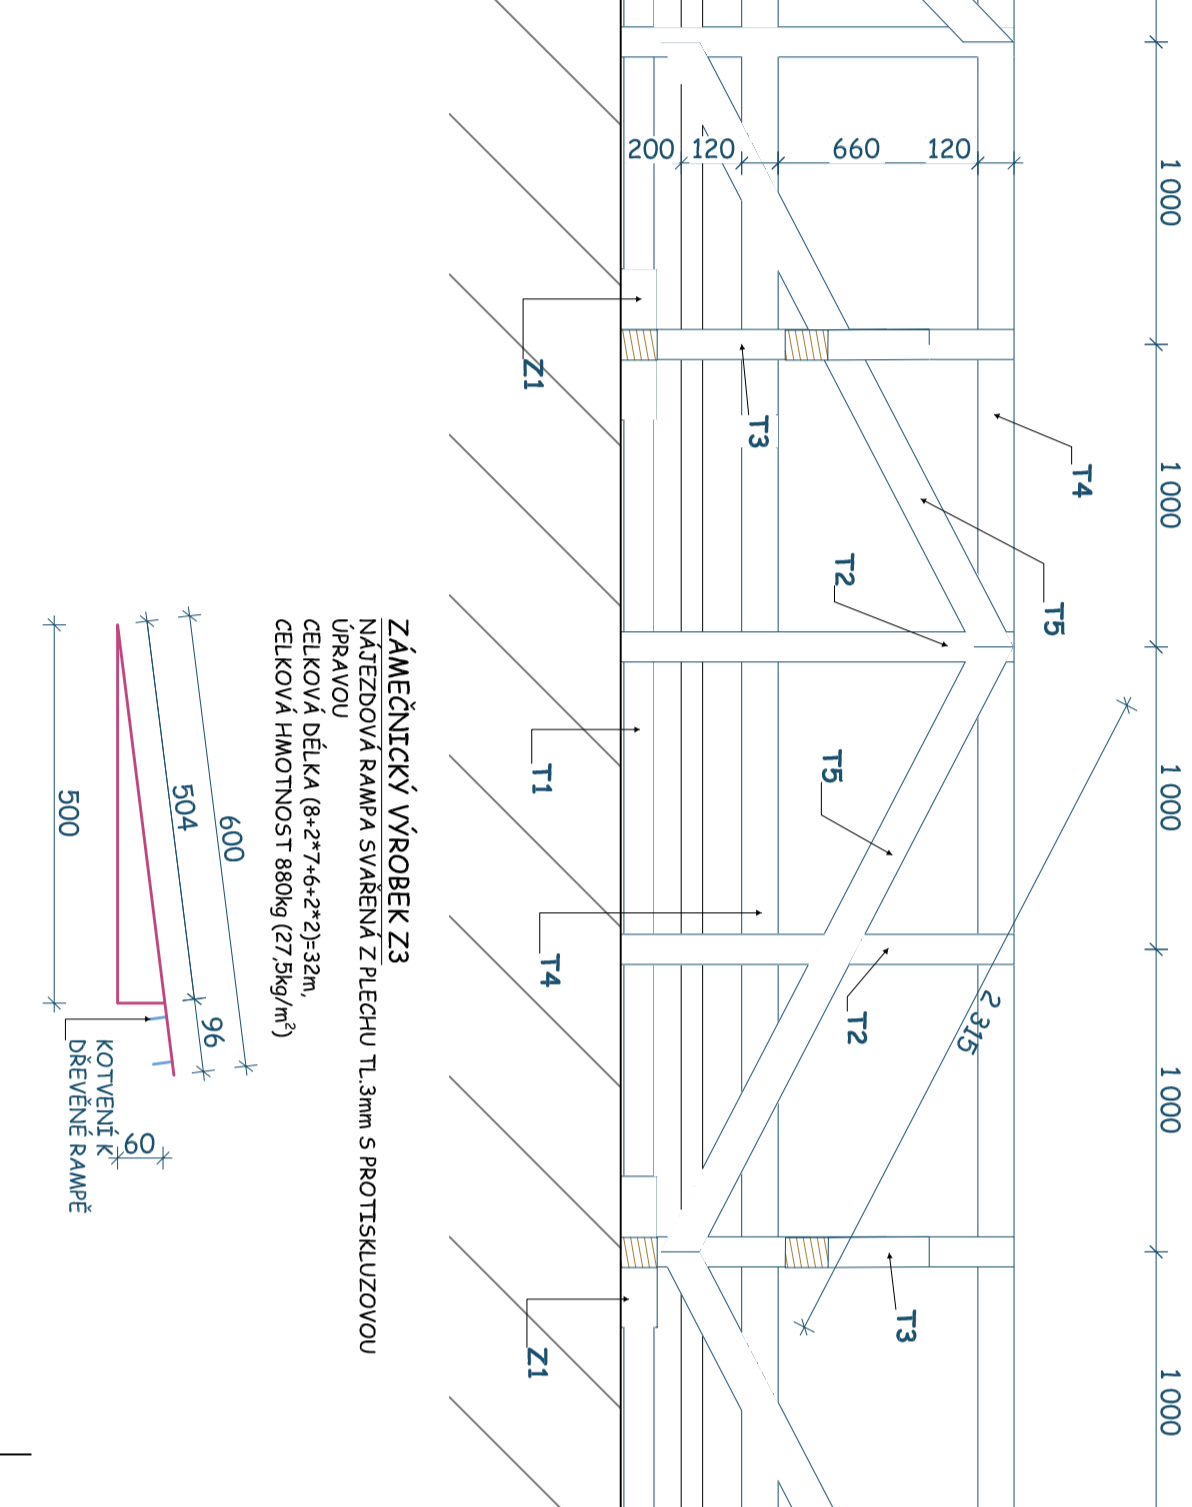

ZÁBRADLÍ NÁSTUPIŠTĚ - PŘÍČNÝ ŘEZ a1 - 1:25

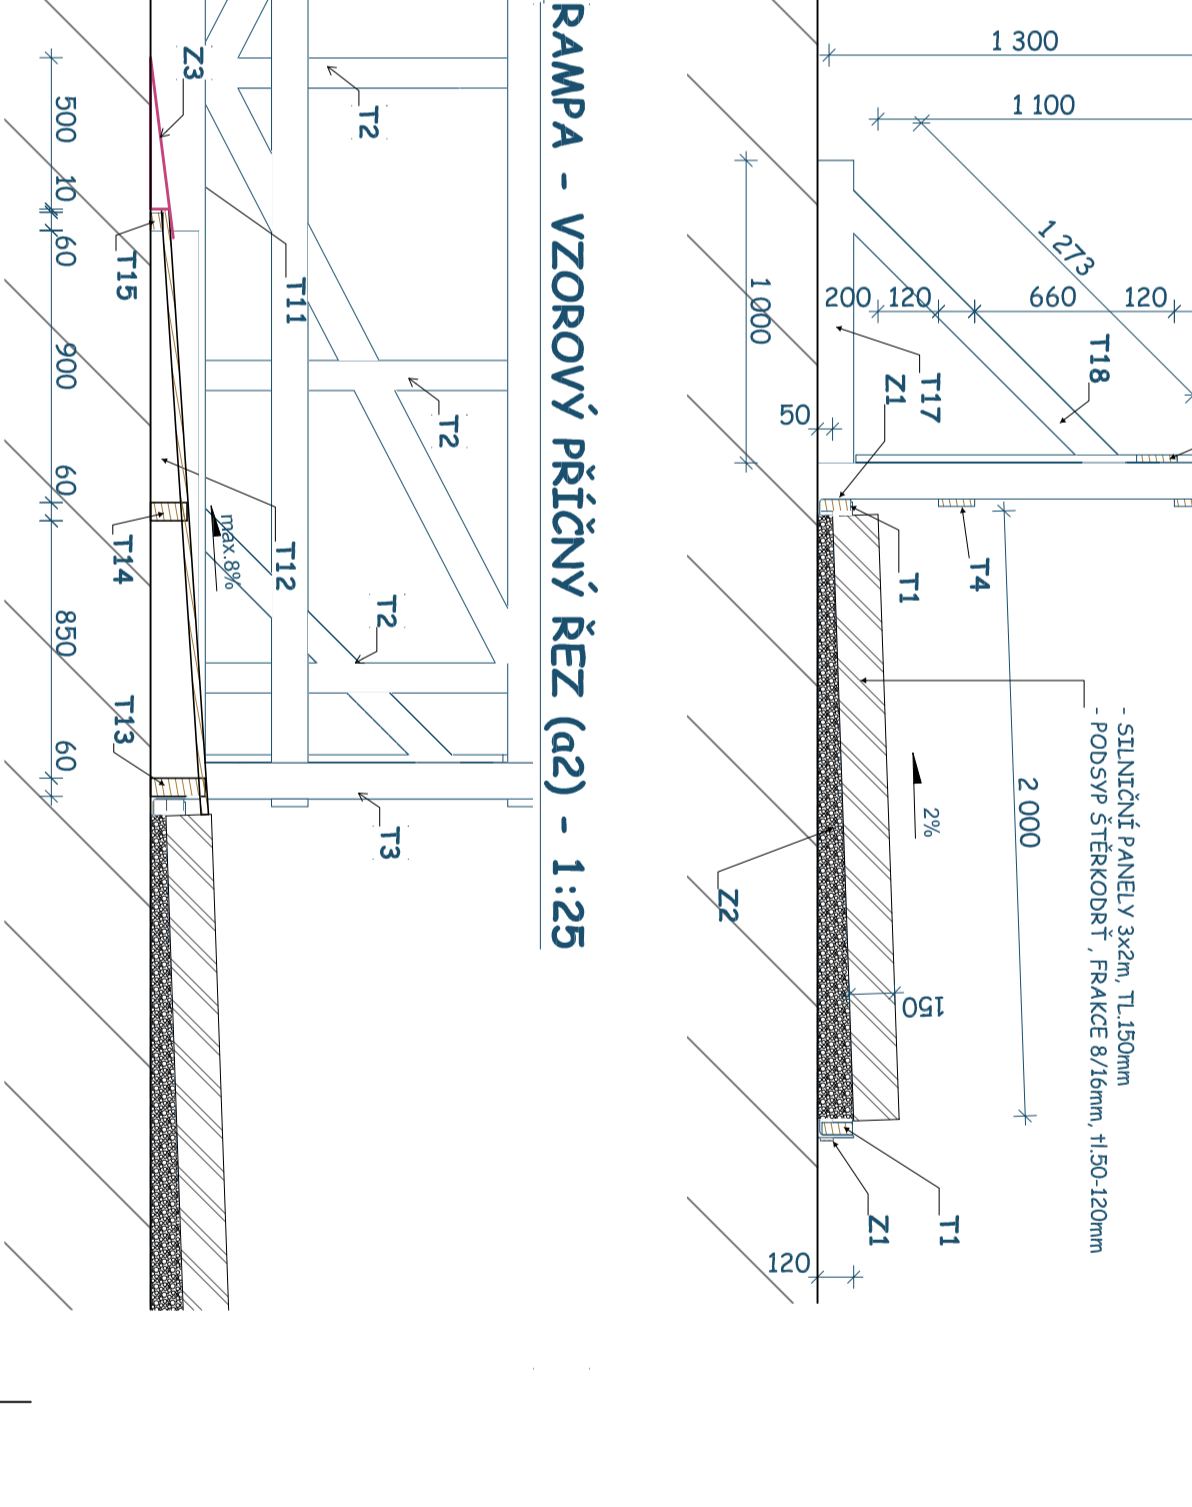

RAMPA - VZOROVÝ PŘÍČNÝ ŘEZ (a2) - 1:25

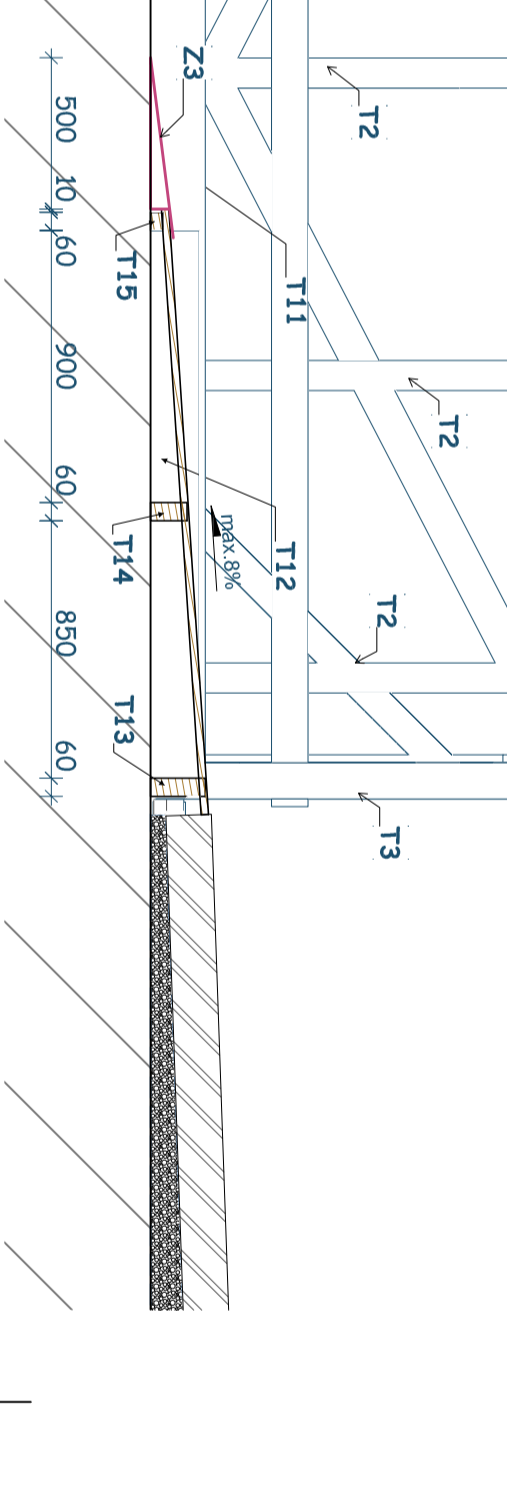

TABULKA TESAŘSKÝCH KONSTRUKCÍ -

HRANĚ REZIVO

OZN	ŠÍŘKA	VÝŠKA	DĚLKA PRVKU	POČET	
T1	40	100	1 050	1	
	40	100	2 000	4	
	40	100	2 050	3	
	40	100	3 000	41	
12	120	100	138 200 mm		
T2	120	100	1 300	71	
			92 300 mm		
13	120	100	1 300	29	
T4			37 700 mm		
	25	120	1 050	2	
T5	25	120	1 500	1	
	25	120	1 568	1	
	25	120	1 985	3	
	25	120	2 000	3	
	25	120	2 050	3	
	25	120	2 100	3	
	25	120	2 300	3	
	25	120	2 330	3	
	25	120	2 350	1	
	25	120	2 360	1	
T6	25	120	2 950	4	
	25	120	3 000	34	
	25	120	4 330	2	
	25	120	5 330	1	
	25	120	5 330	1	
			169 530 mm		
	T11	60	160	1 560	1
		60	160	1 600	1
		60	160	2 000	1
		60	160	2 050	1
60		160	2 330	2	
60		160	3 000	4	
60		160	3 350	1	
60		160	3 350	1	
			33 894 mm		
			800	2	
T12	60	160	1 200	1	
	60	160	1 300	3	
T13	60	160	1 380	9	
	60	160	1 810	29	
	60	160	2 350	6	
			53 590 mm		
T14	60	180	1 400	1	
	60	180	2 600	1	
	60	180	4 000	1	
	60	180	7 900	1	
T15	60	180	25 000 mm		
	60	120	23 645 mm		
	60	40	1 300	1	
	60	40	1 880	2	
T16	60	40	2 450	1	
	60	40	2 700	1	
	60	40	5 800	1	
	60	40	7 940	1	
T17	60	160	2 360	4	
	60	160	2 360	4	
	60	140	13 160 mm	2	
	100	120	1 000	142	
T18	100	100	42 000 mm		
			1 273	142	
T19			849 055 mm		
			53 457 mm		