


ŘEZ AA
m 1:300

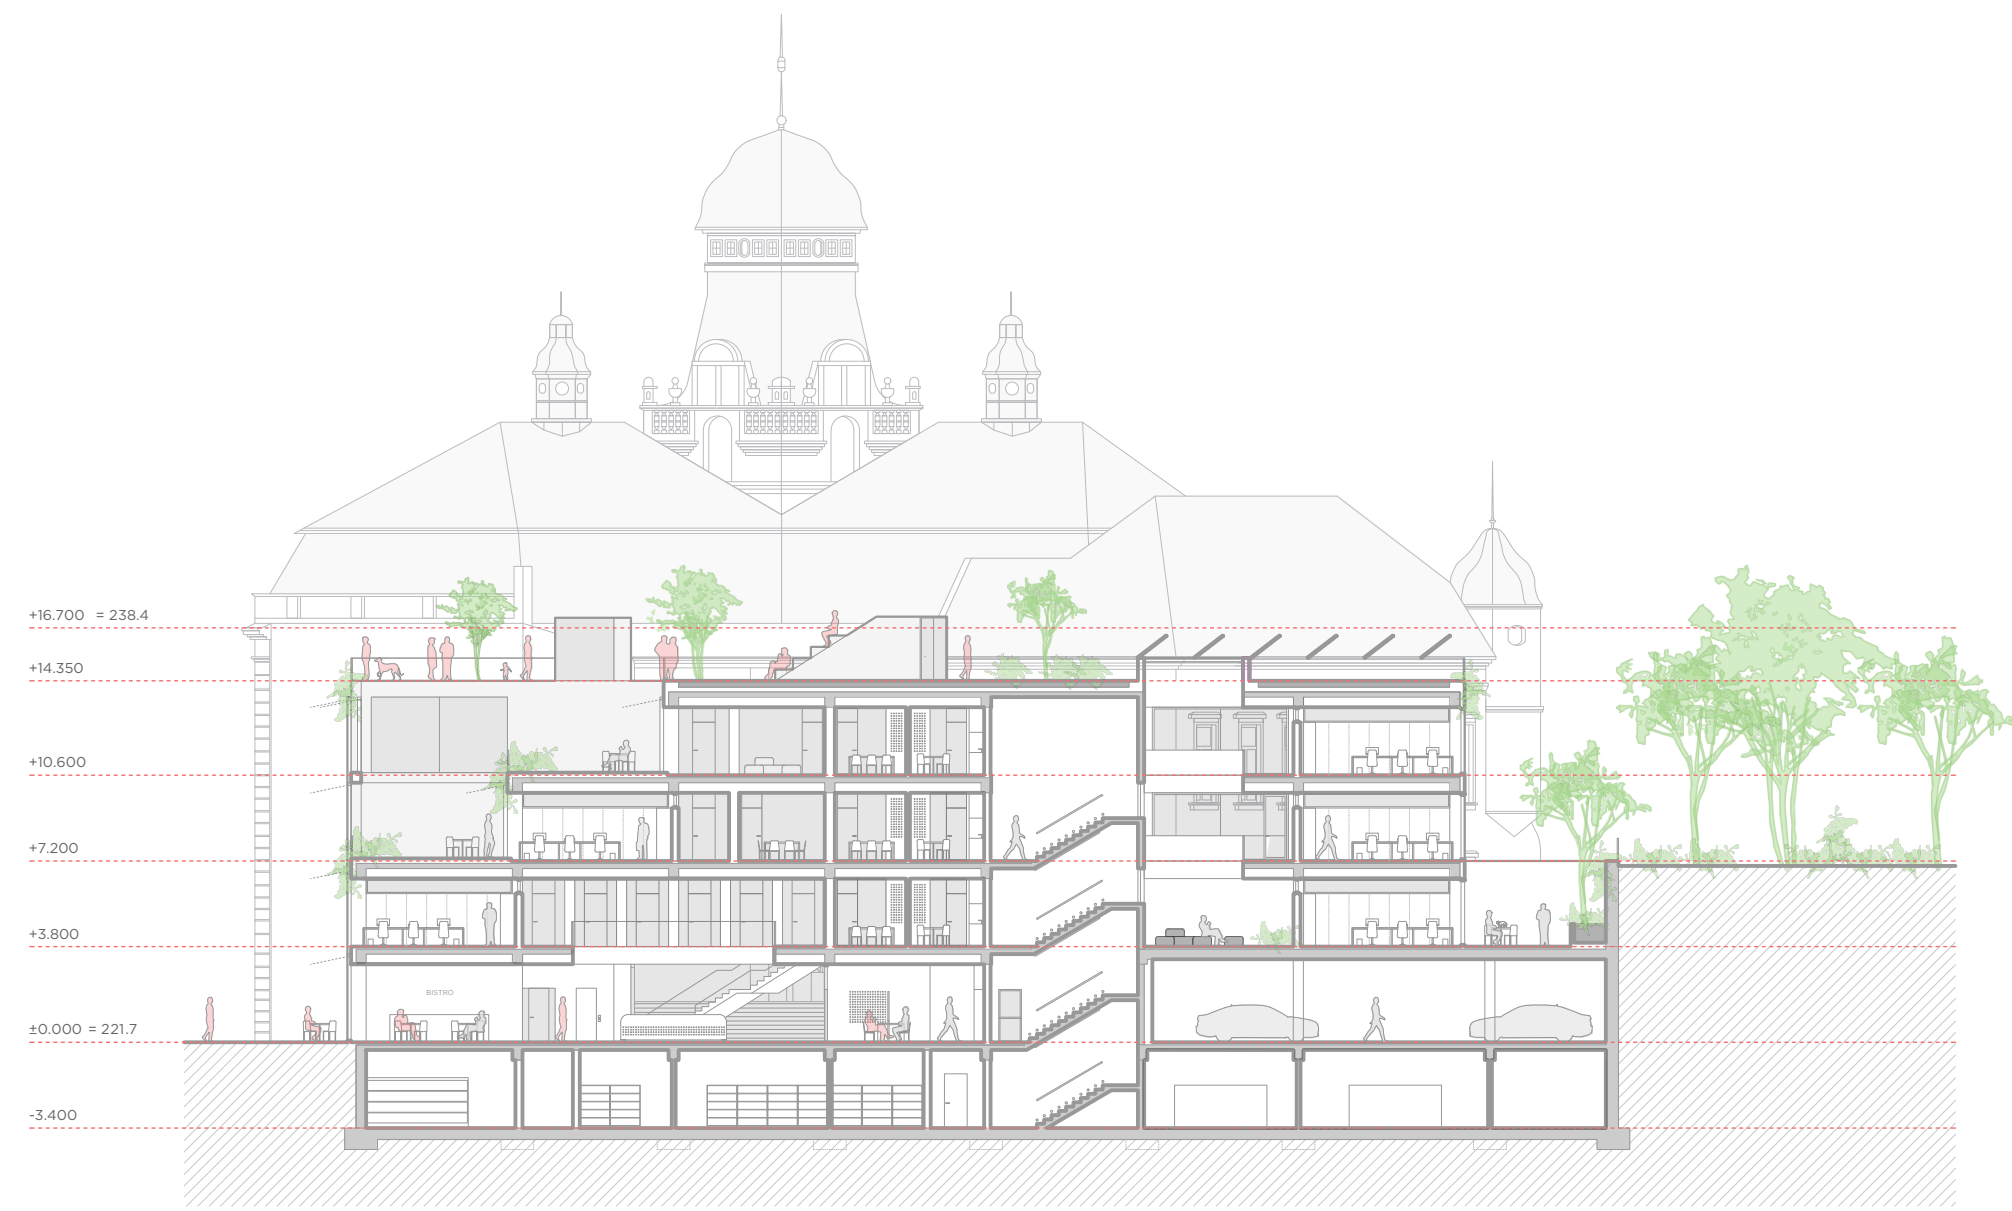


ŘEZ BB
m 1:300




ŘEZ CC
m 1:300



ŘEZ DD
m 1:300

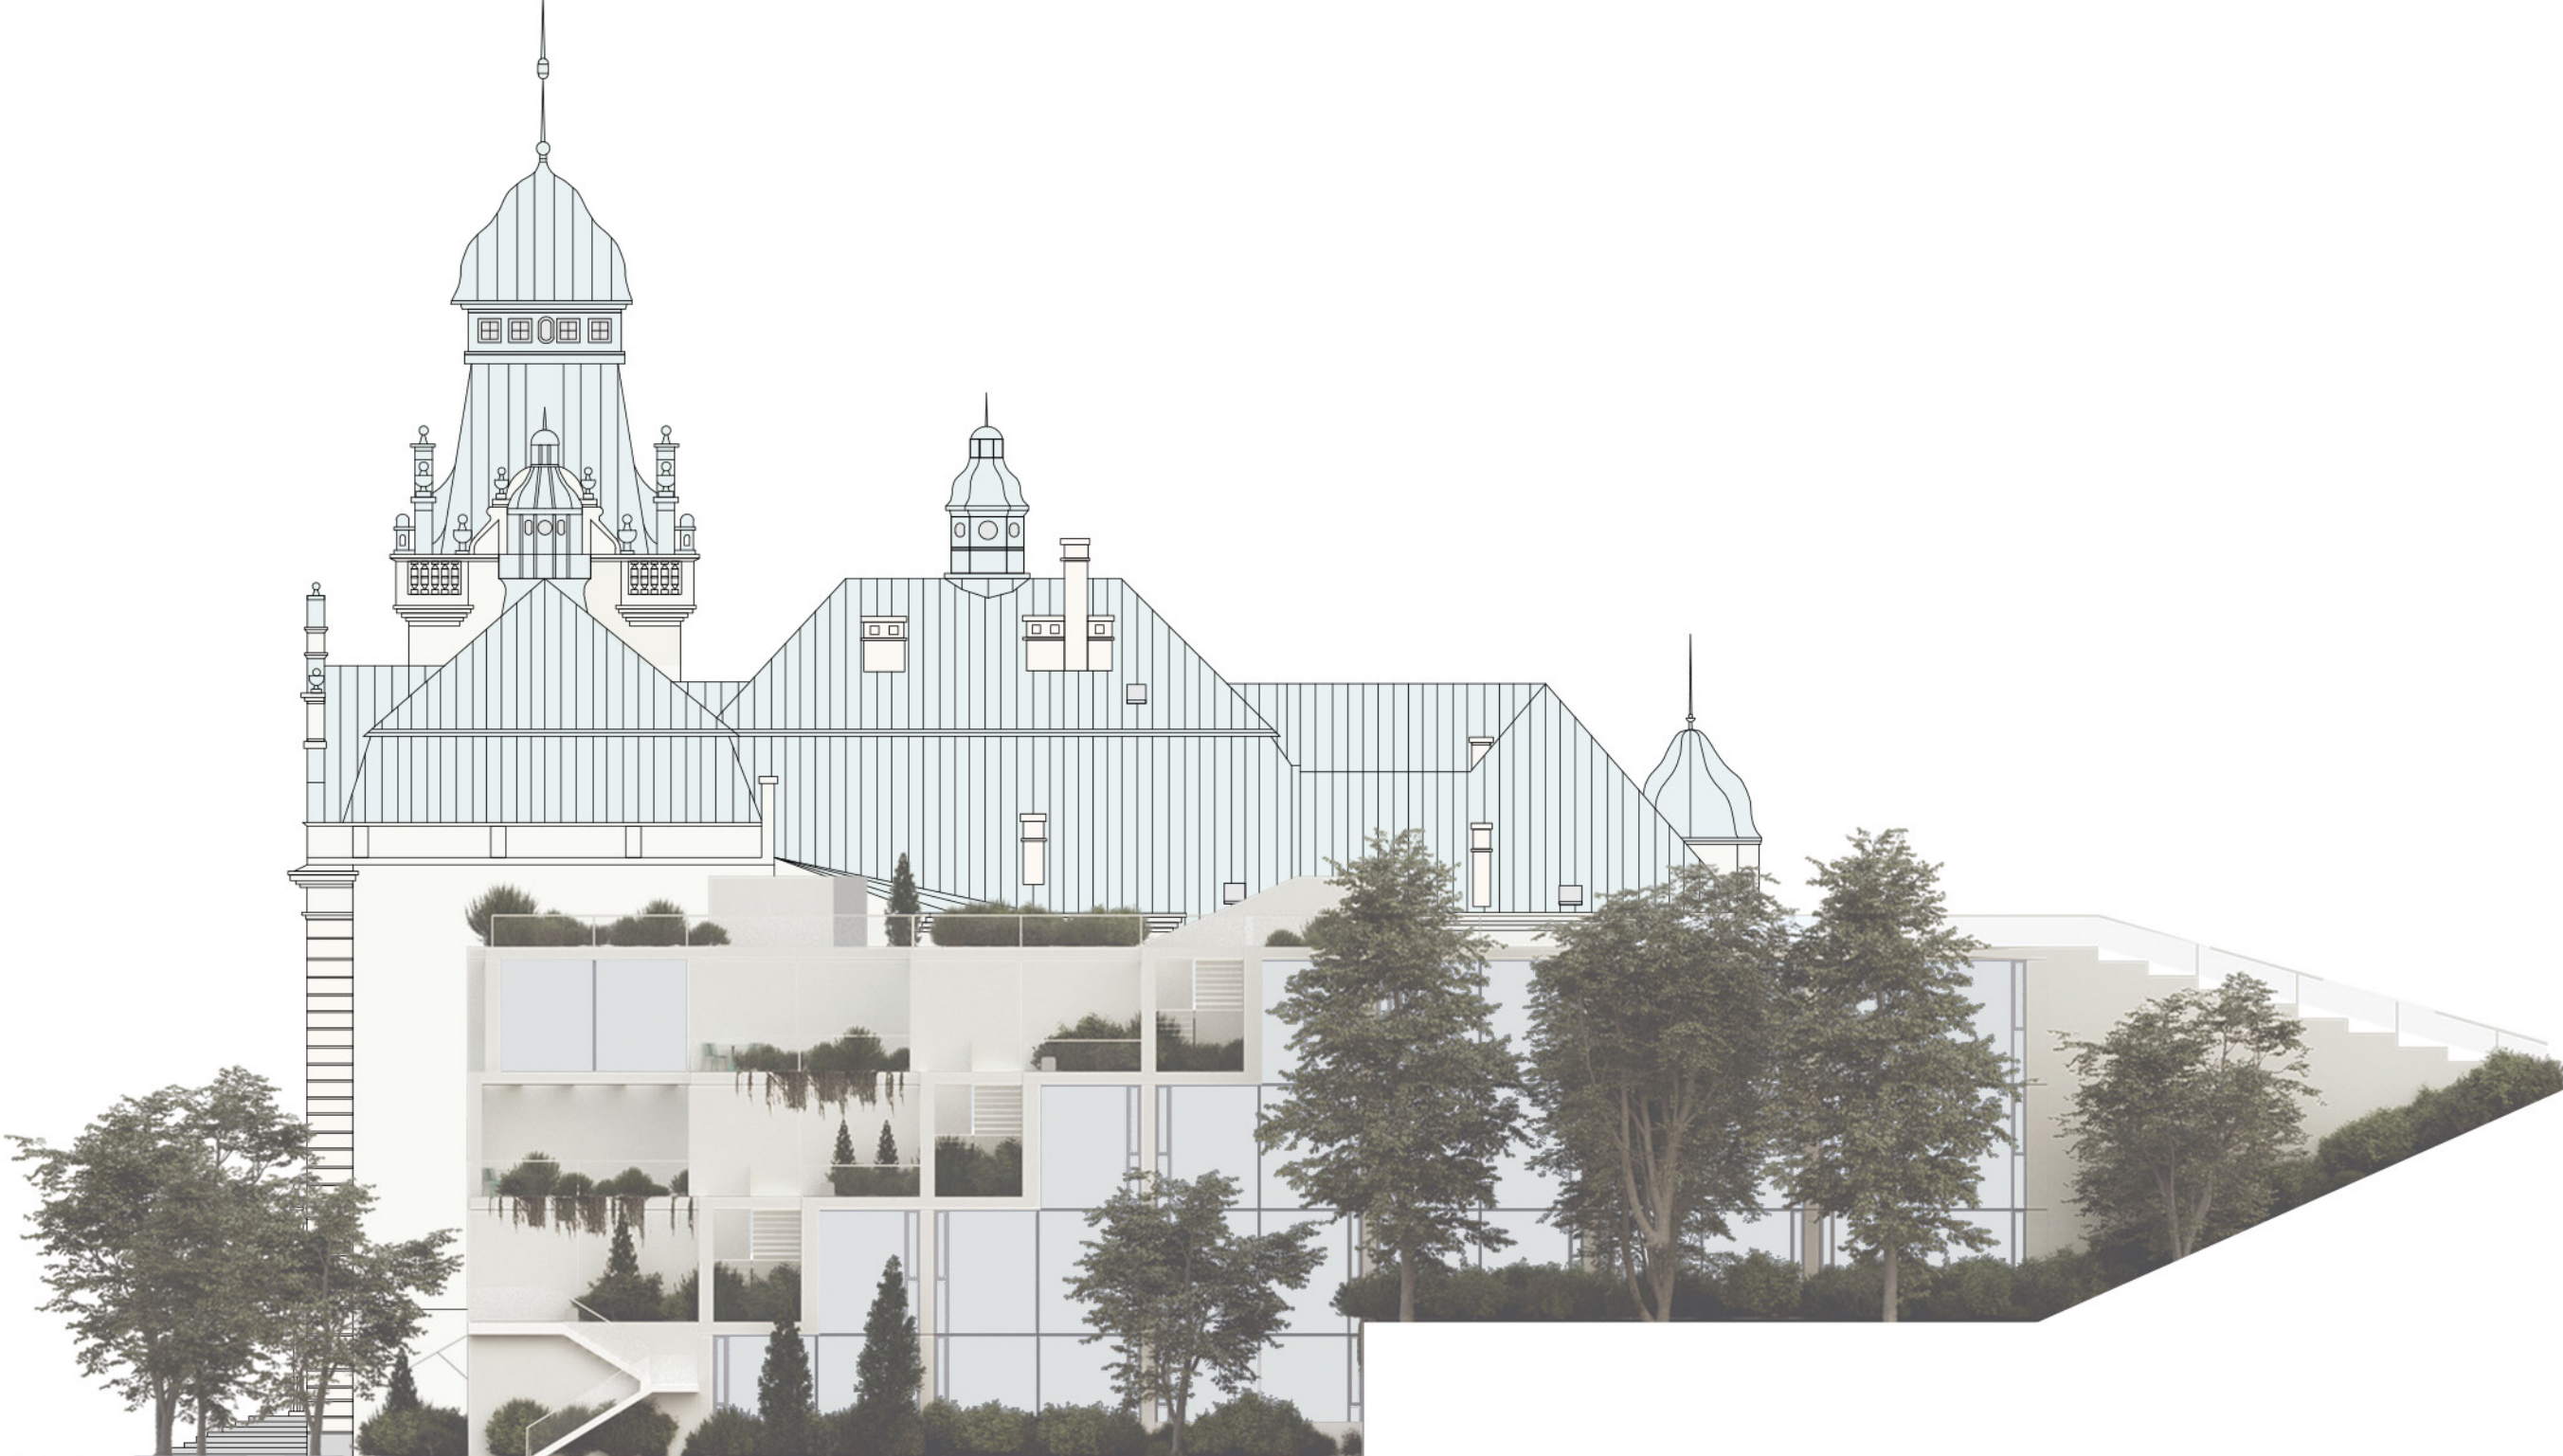

POHLED VÝCHODNÍ
m 1:200

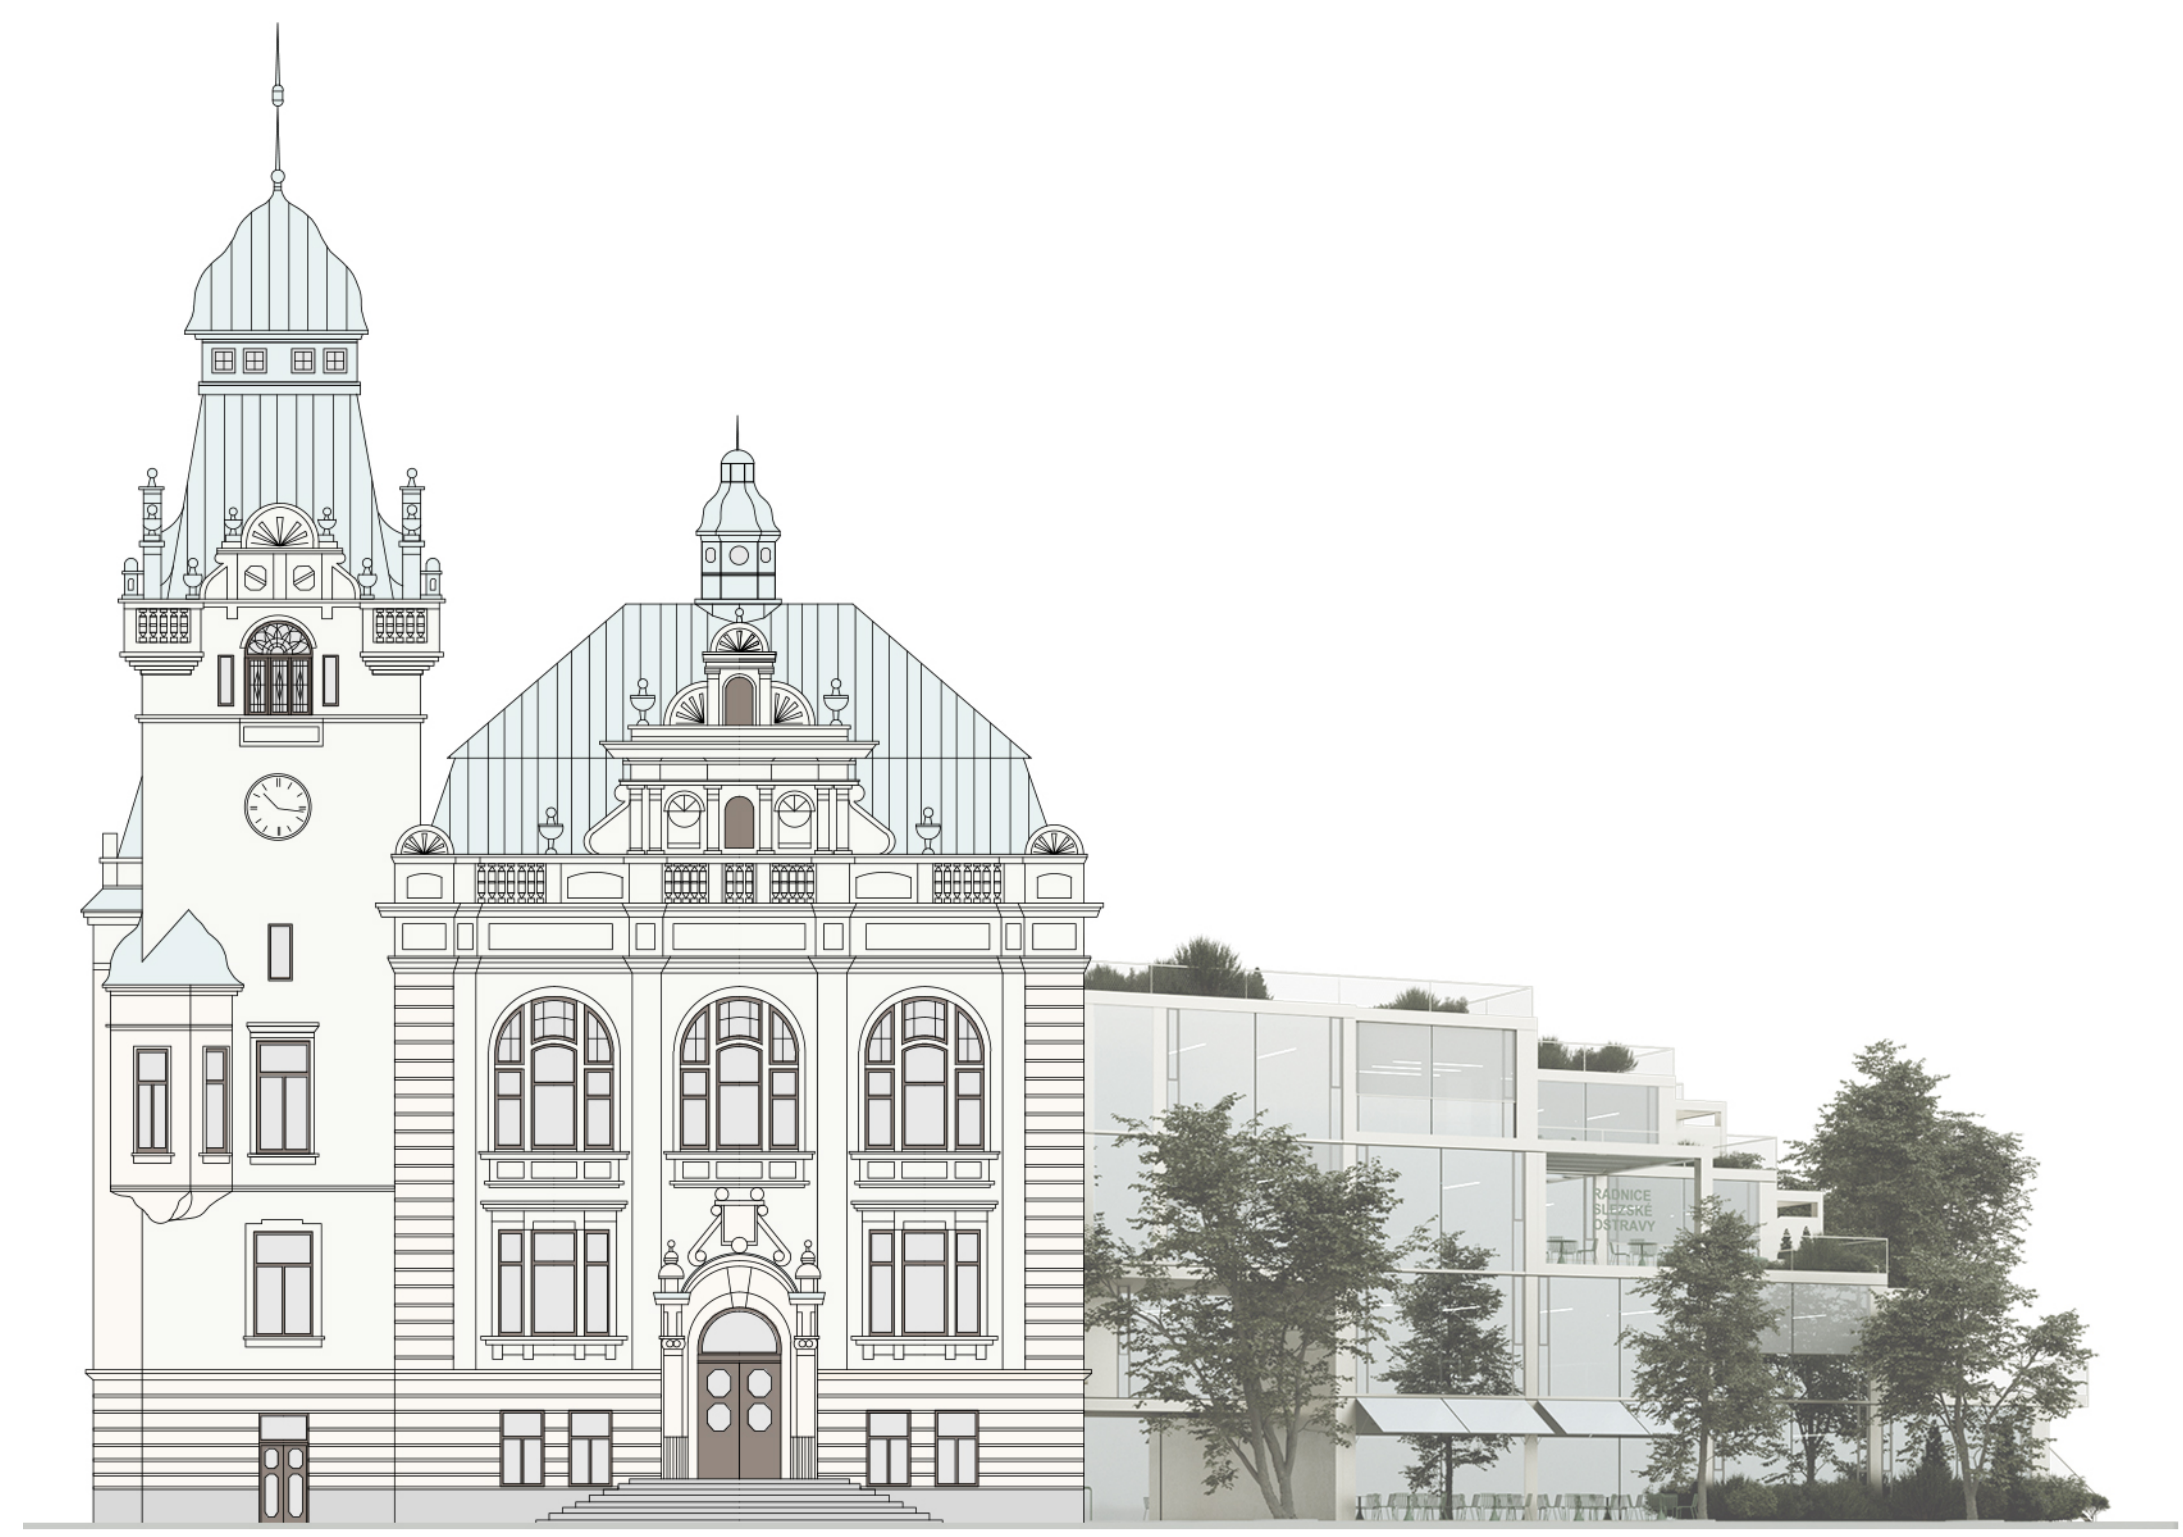

POHLED JIŽNÍ
m 1:200