


7-01

J-57R1 P - 17° 07' 17" - R100/50/41,257 - dl.15,113m - 1435mm


VA 6°05'31", dl.7,00m

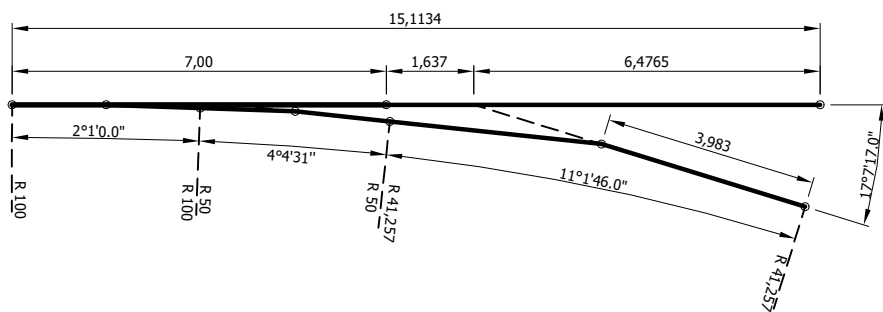

7-02

J-57R1 L - 17° 07' 17" - R100/50/41,257 - dl.15,113m - 1435mm


VA 6°05'31", dl.7,00m

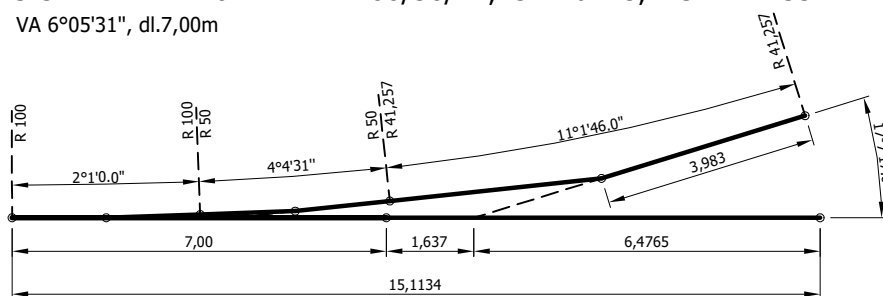

7-03

J 57R1 L - 9°27'44" - R100/50/přímá - dl.16,574m - 1435mm


VA 6°05'31", dl.7,00m

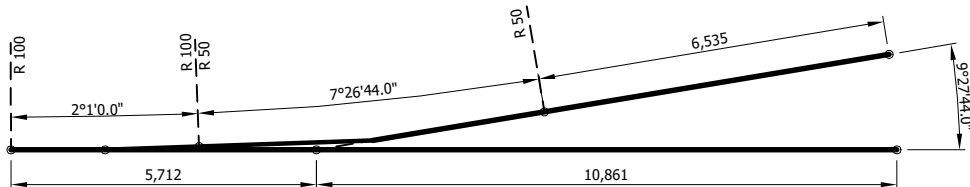

7-04

J 57R1 P - 9°27'44" - R50/přímá - dl.15,170m+2,608m - 1435mm do komb.


VA 5°25'27,39", dl.5,00m

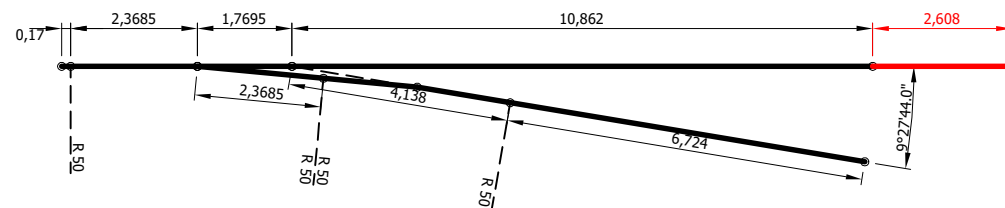

7-05

J 57R1 P - 9°27'44" - R100/50/přímá - dl.16,574m - 1435mm do kombinace


VA 6°05'31", dl.7,00m

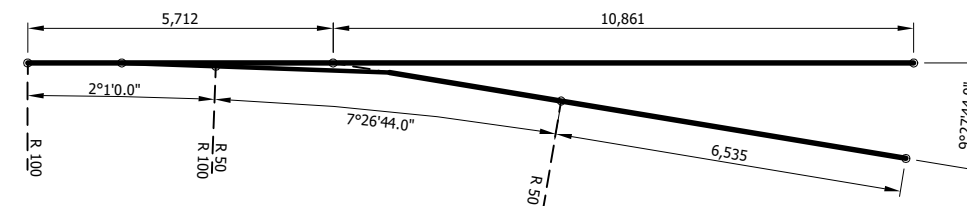

7-06

J 57R1 L - 15°30'00"- R100/50/49 - dl.15,196m - 1435mm

VA 6°05'31", dl.7,00m

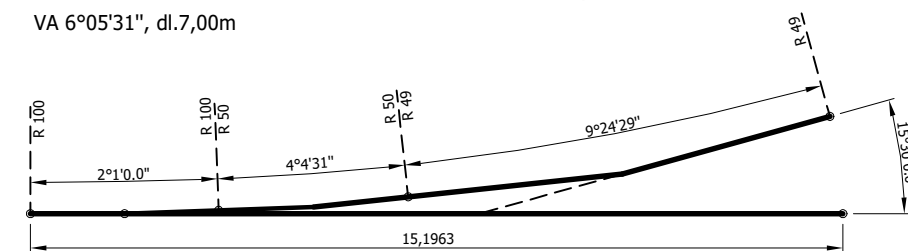

Vypracoval Pustelník	Kontroloval Ing. Maceček	Schválil Ing. Chovanec	 DOPRAVNÍ PODNIK OSTRAVA Poděbradova 494/2 702 00 Ostrava-Moravská Ostrava 3301; 3310
Místo: Ostrava		Objednatel: DP Ostrava a.s.	
KOLEJOVÉ KONSTRUKCE PRO INVESTICE 2026 - ČÁST 1 - sm.Výškovice VÝHYBKY ev.č. 7-01, 7-02, 7-03, 7-04, 7-05, 7-06			
Název: GEOMETRICKÉ USPOŘÁDÁNÍ	Datum 08/2025	Stupeň -	Formát 1xA3
	Měřítko 1:100	č. Výkresu 1	