



J 57R1 23°16'51,18", dl.12,75m

VA 5°25'27,39", dl.5,00m

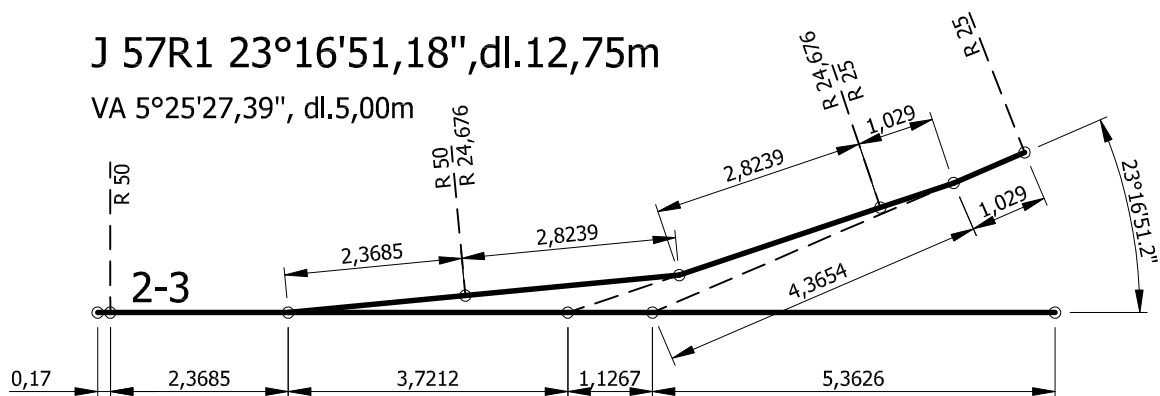


J 57R1 17° 07' 17", dl.13,83m


VA 5°25'27,39", dl.5,00m

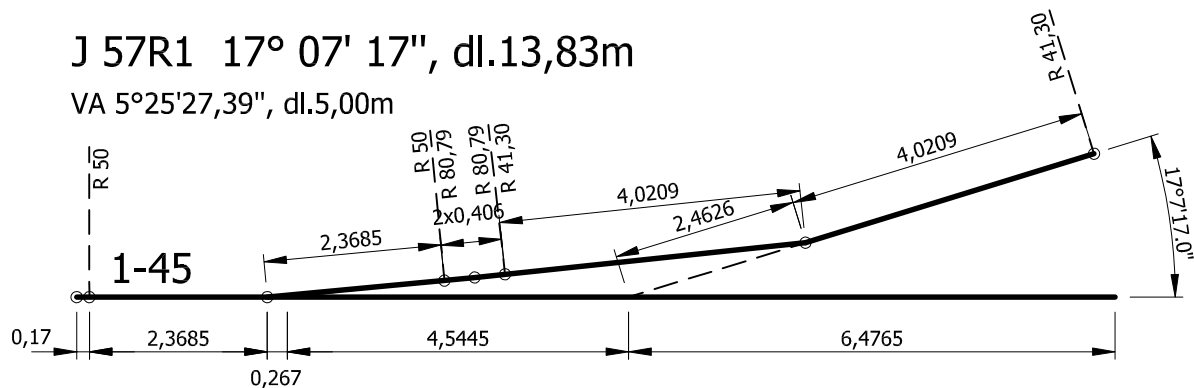


VA 5°25'27,39", dl.5,00m

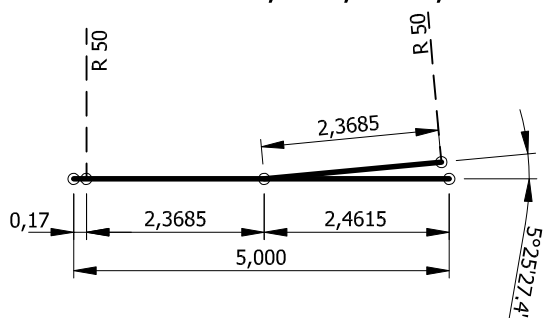

VA 6°05'31", dl.7,00m

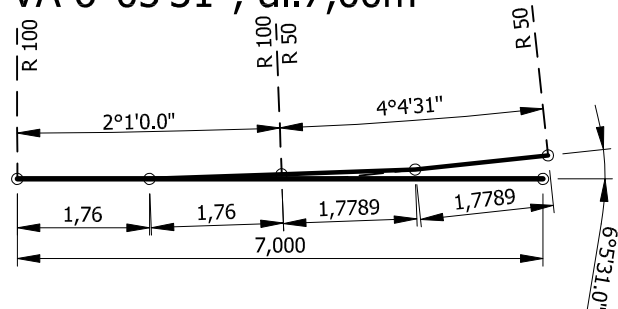

Vypracoval	Kontroloval	Schválil	<div><div>DOPRAVNÍ PODNIK OSTRAVA</div><div>Poděbradova 494/2 702 00 Ostrava-Moravská Ostrava 3301; 3310</div></div>	
Novák	Boháček	Ing. Chovanec		
Místo: Ostrava		Objednatel: DP Ostrava a.s.	Datum	01/2018
KOLEJOVÉ KONSTRUKCE PRO OPRAVY TRAMVAJOVÝCH TRATÍ 2018 - ČÁST 3 VÝHYBKA e.č. 2-3, 1-45 VÝMĚNY e.č. 2-3, 1-21, 1-45, 2-38, 2-39			Stupeň	-
			Formát	1xA4
			Název: GEOMETRICKÉ USPOŘÁDÁNÍ	Měřítko 1:100