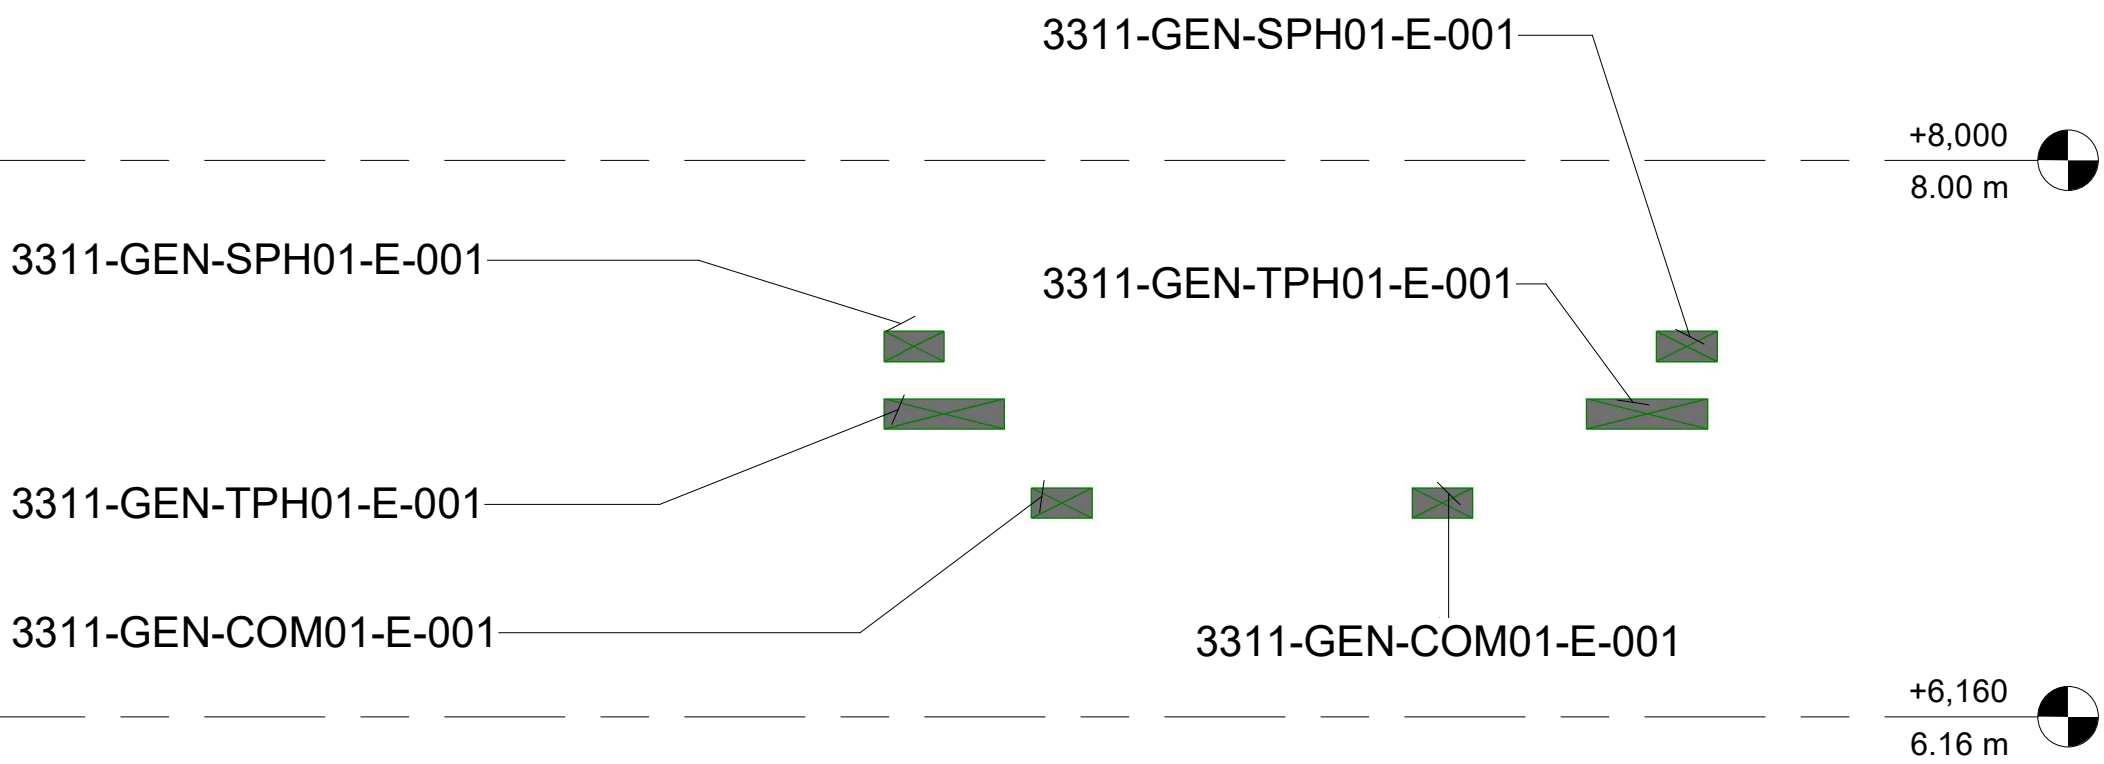

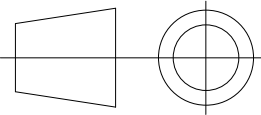


3 FORGING\_DETAIL 9-10  
1 : 250



2 F10  
1 : 25

1 F9  
1 : 25

						CONTRACTOR		CONTRACTOR dwg number 2558-0000-GEN-E-PCRO Plant cable routing layout	Prev. A	Project Code E2558	Project Name ALINVEST CZ			
										Document Title FORGING_SECTION 9-10			Scale As indicated	
A	05/12/2025	INITIAL VERSION	ANSA	SERO	ANSA					DESIGNED: ANSA	DRAWIN: SERO	APPROVED: ANSA	Format A1	
Rev.	Date	Revisions description	Designed	Draw	Approved	CLIENT	ALINVEST	CLIENT dwg number 2558-0000-GEN-E-PCRO Plant cable routing layout	Prev. A	DATE: 05/12/2025	DATE: 05/12/2025	DATE: 05/12/2025	Sheet A135	