




3 FORGING_DETAIL 15-16
1 : 250



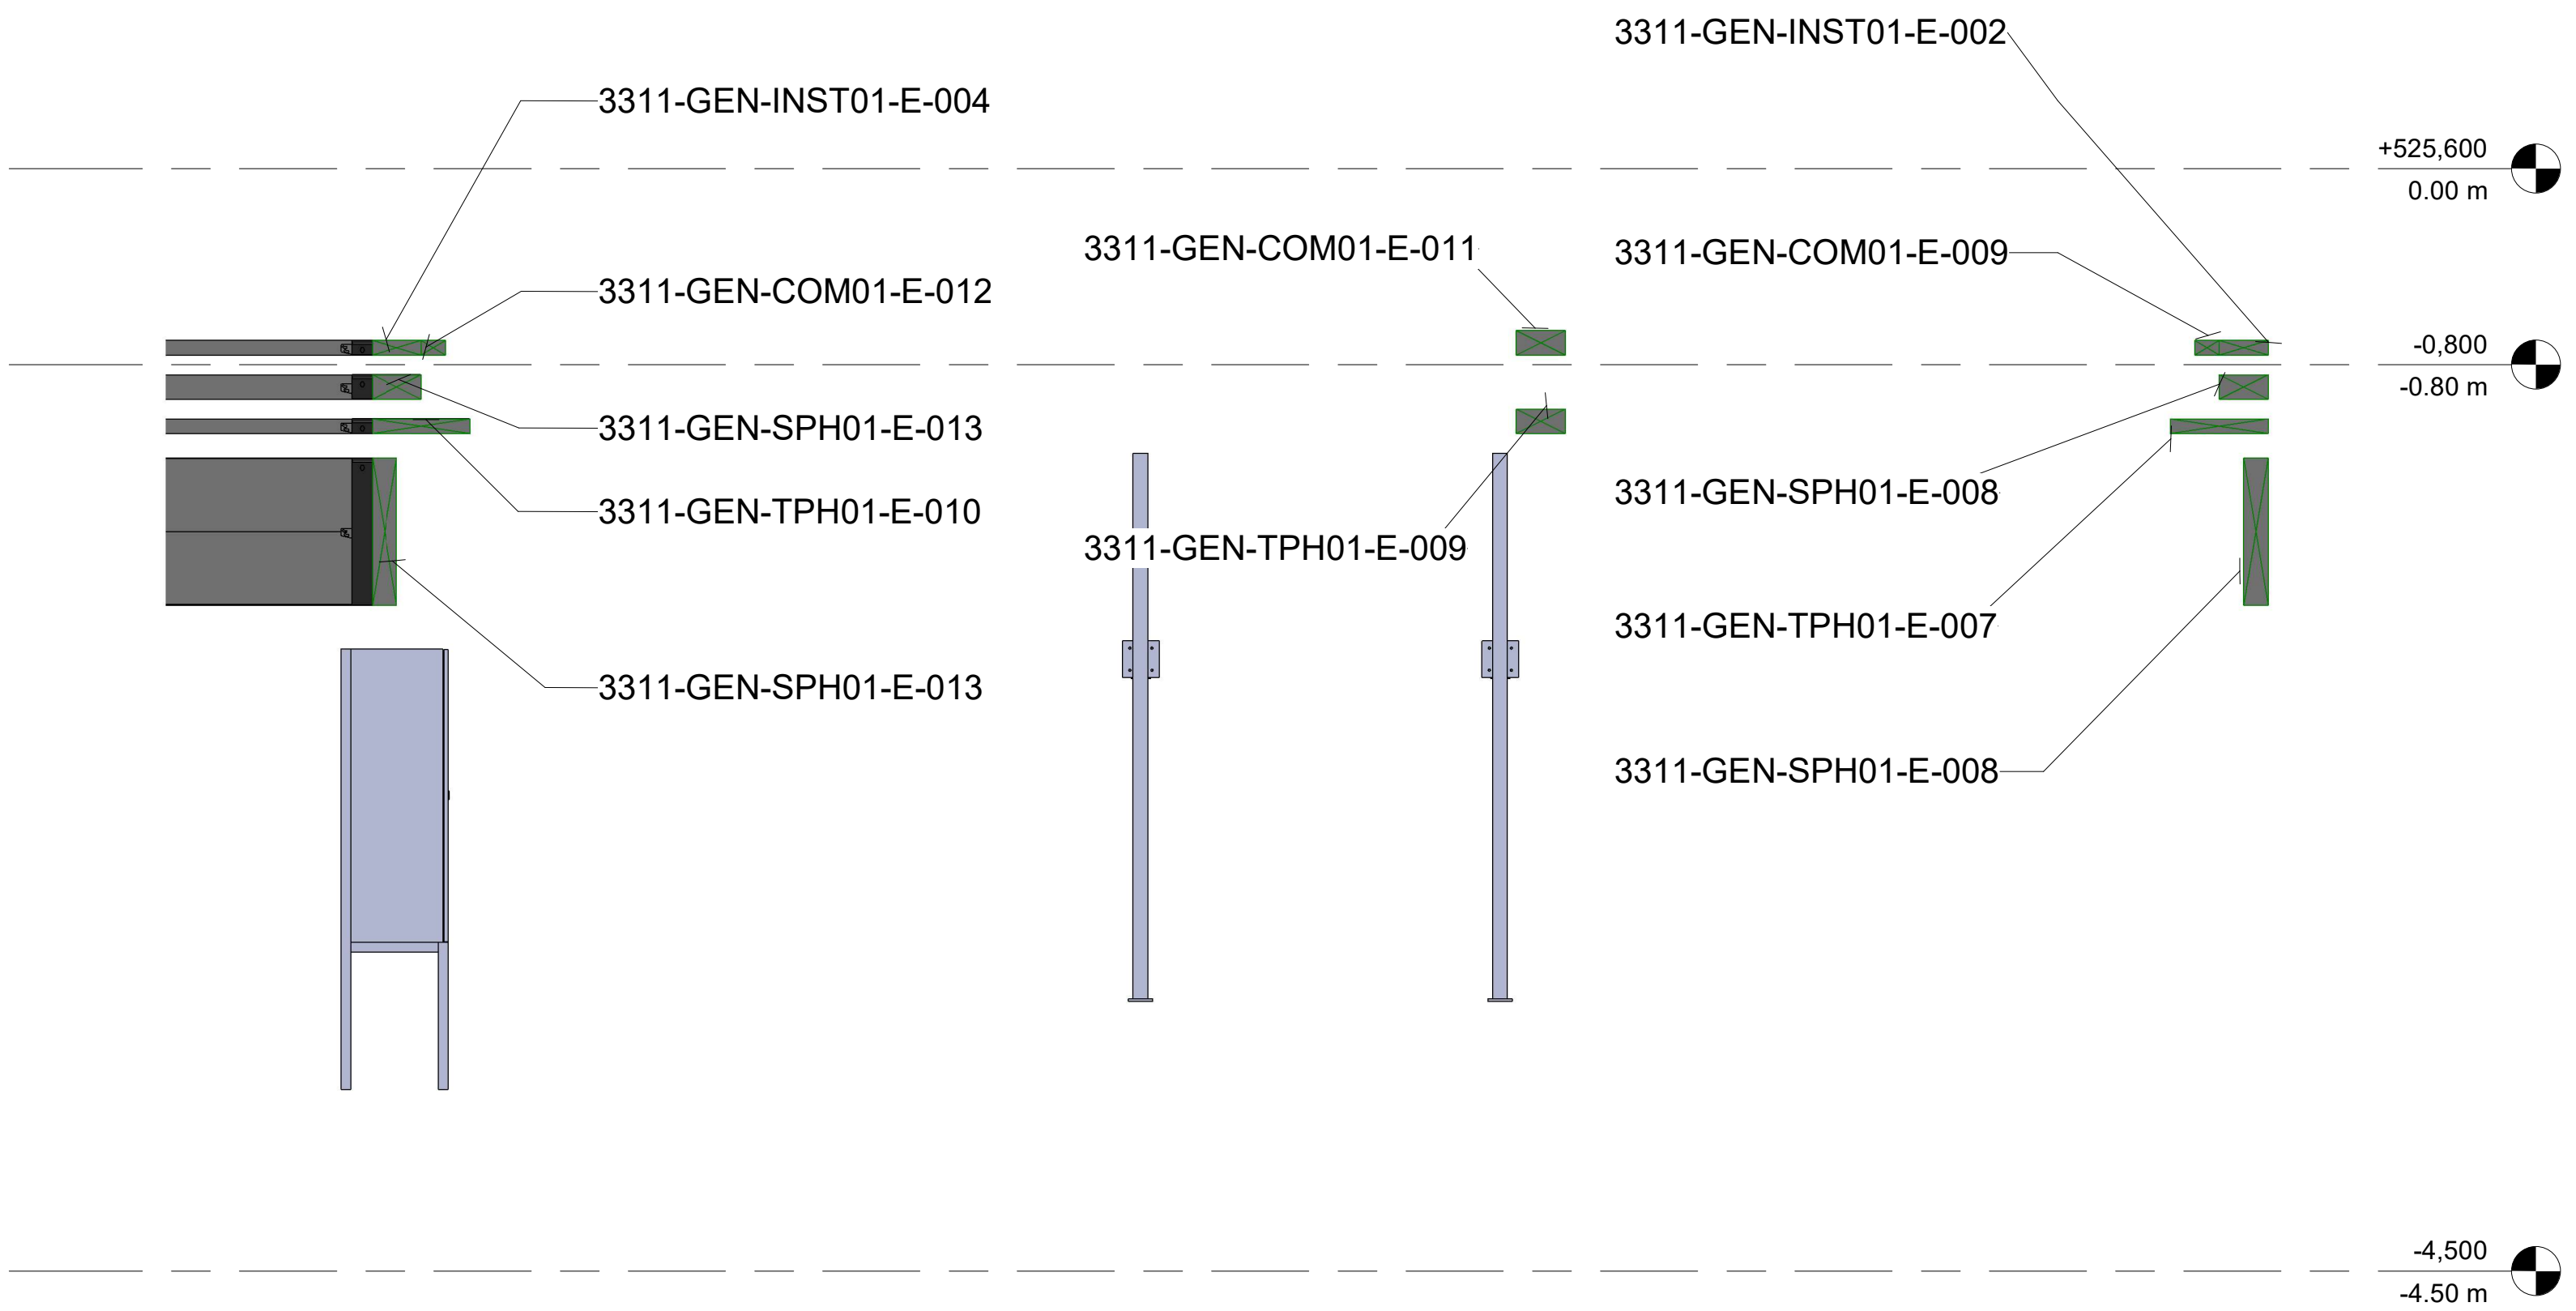

4 F14
1 : 25

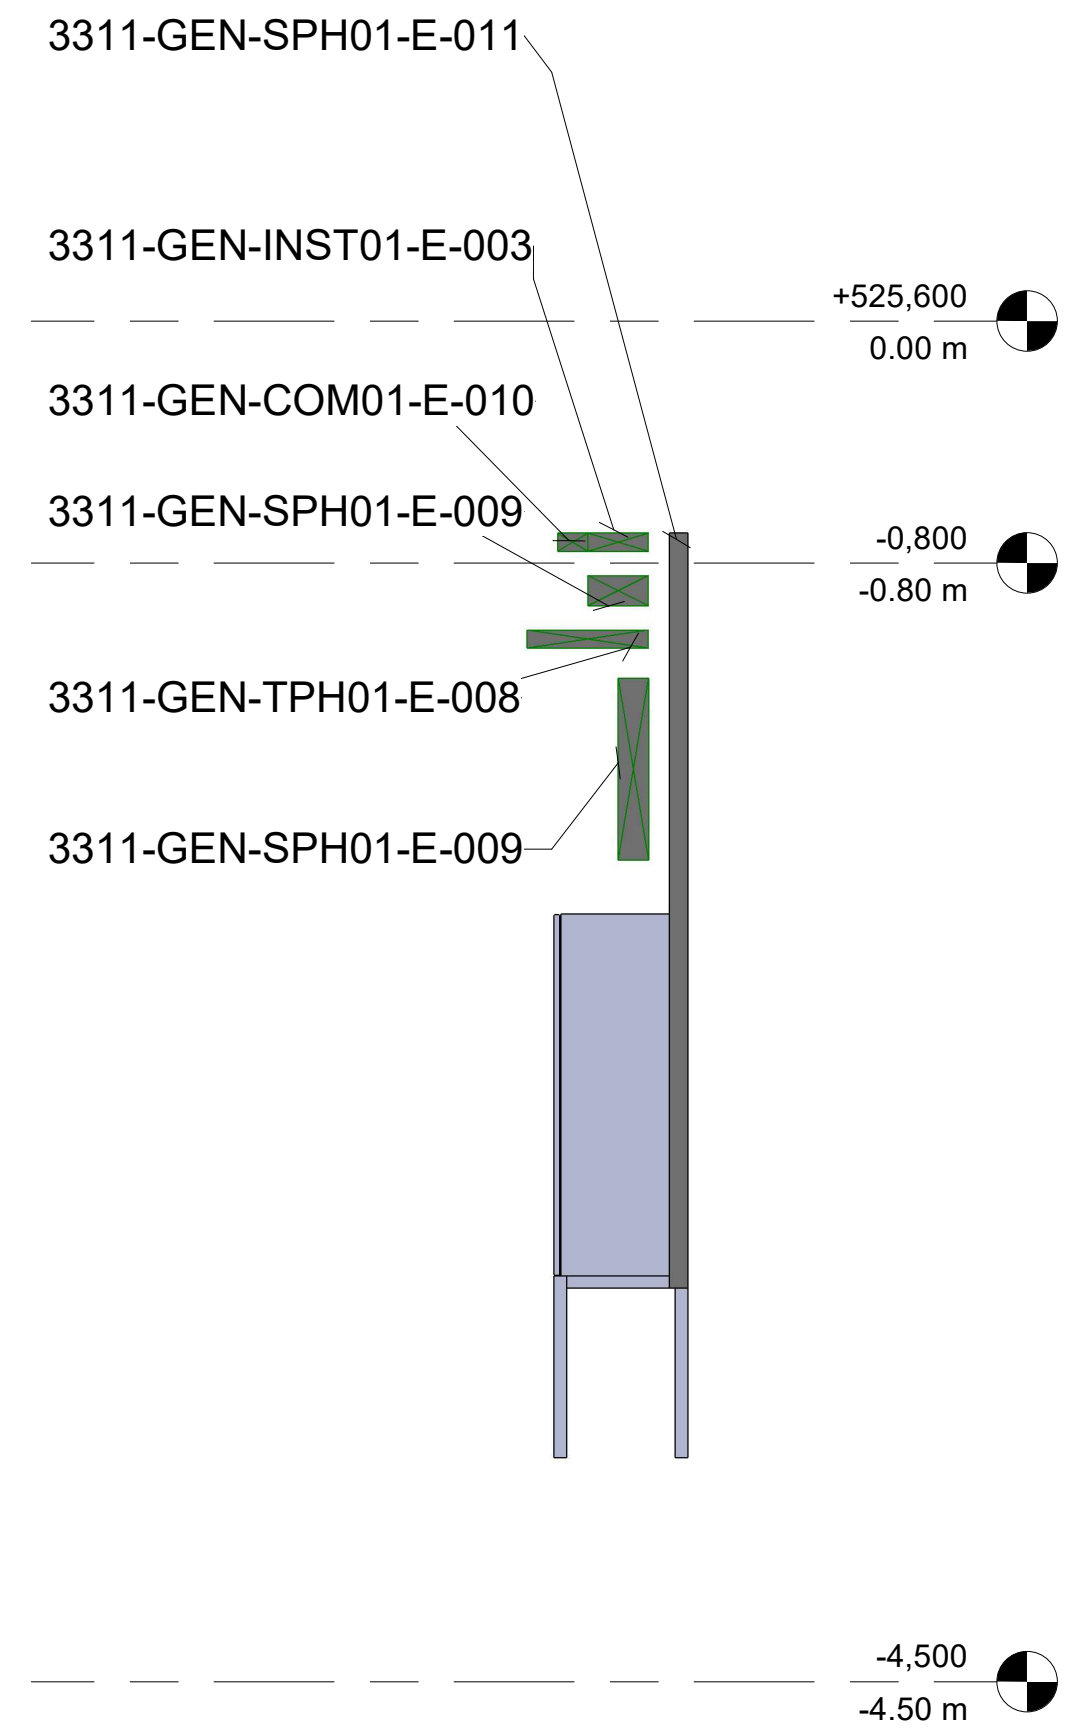

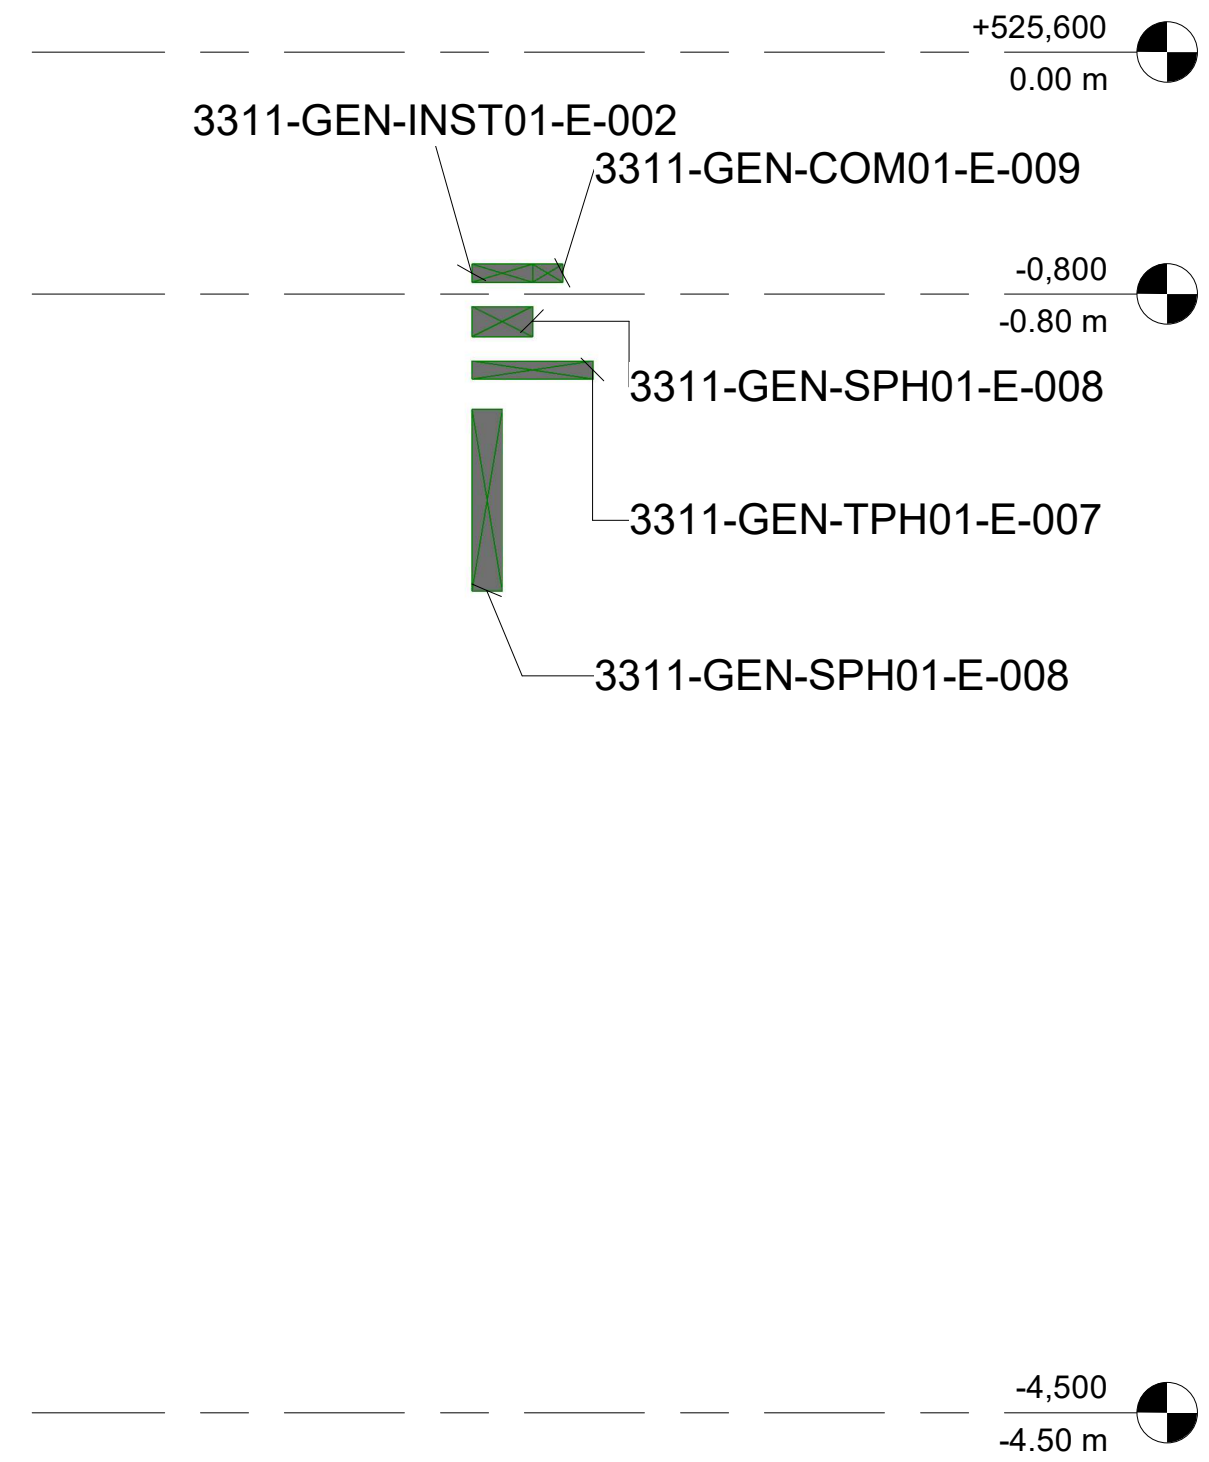1 F15
1 : 25



2 F16
1 : 25

						CONTRACTOR		CONTRACTOR dwg number 2558-0000-GEN-E-PCRO Plant cable routing layout	Prev. A	Project Code	Project Name						
										E2558	ALINVEST CZ						
										Document Title FORGING_SECTION 15-16			Scale As indicated				
A	05/12/2025	INITIAL VERSION			ANSA	SERO	ANSA	CLIENT	ALINVEST	CLIENT dwg number 2558-0000-GEN-E-PCRO Plant cable routing layout	Prev. A	DESIGNED: ANSA		DRAWIN: SERO	APPROVED: ANSA	Format A1	
Rev.	Date	Revisions description			Designed	Draw	Approved					DATE: 05/12/2025		DATE: 05/12/2025	DATE: 05/12/2025	Sheet A136	