

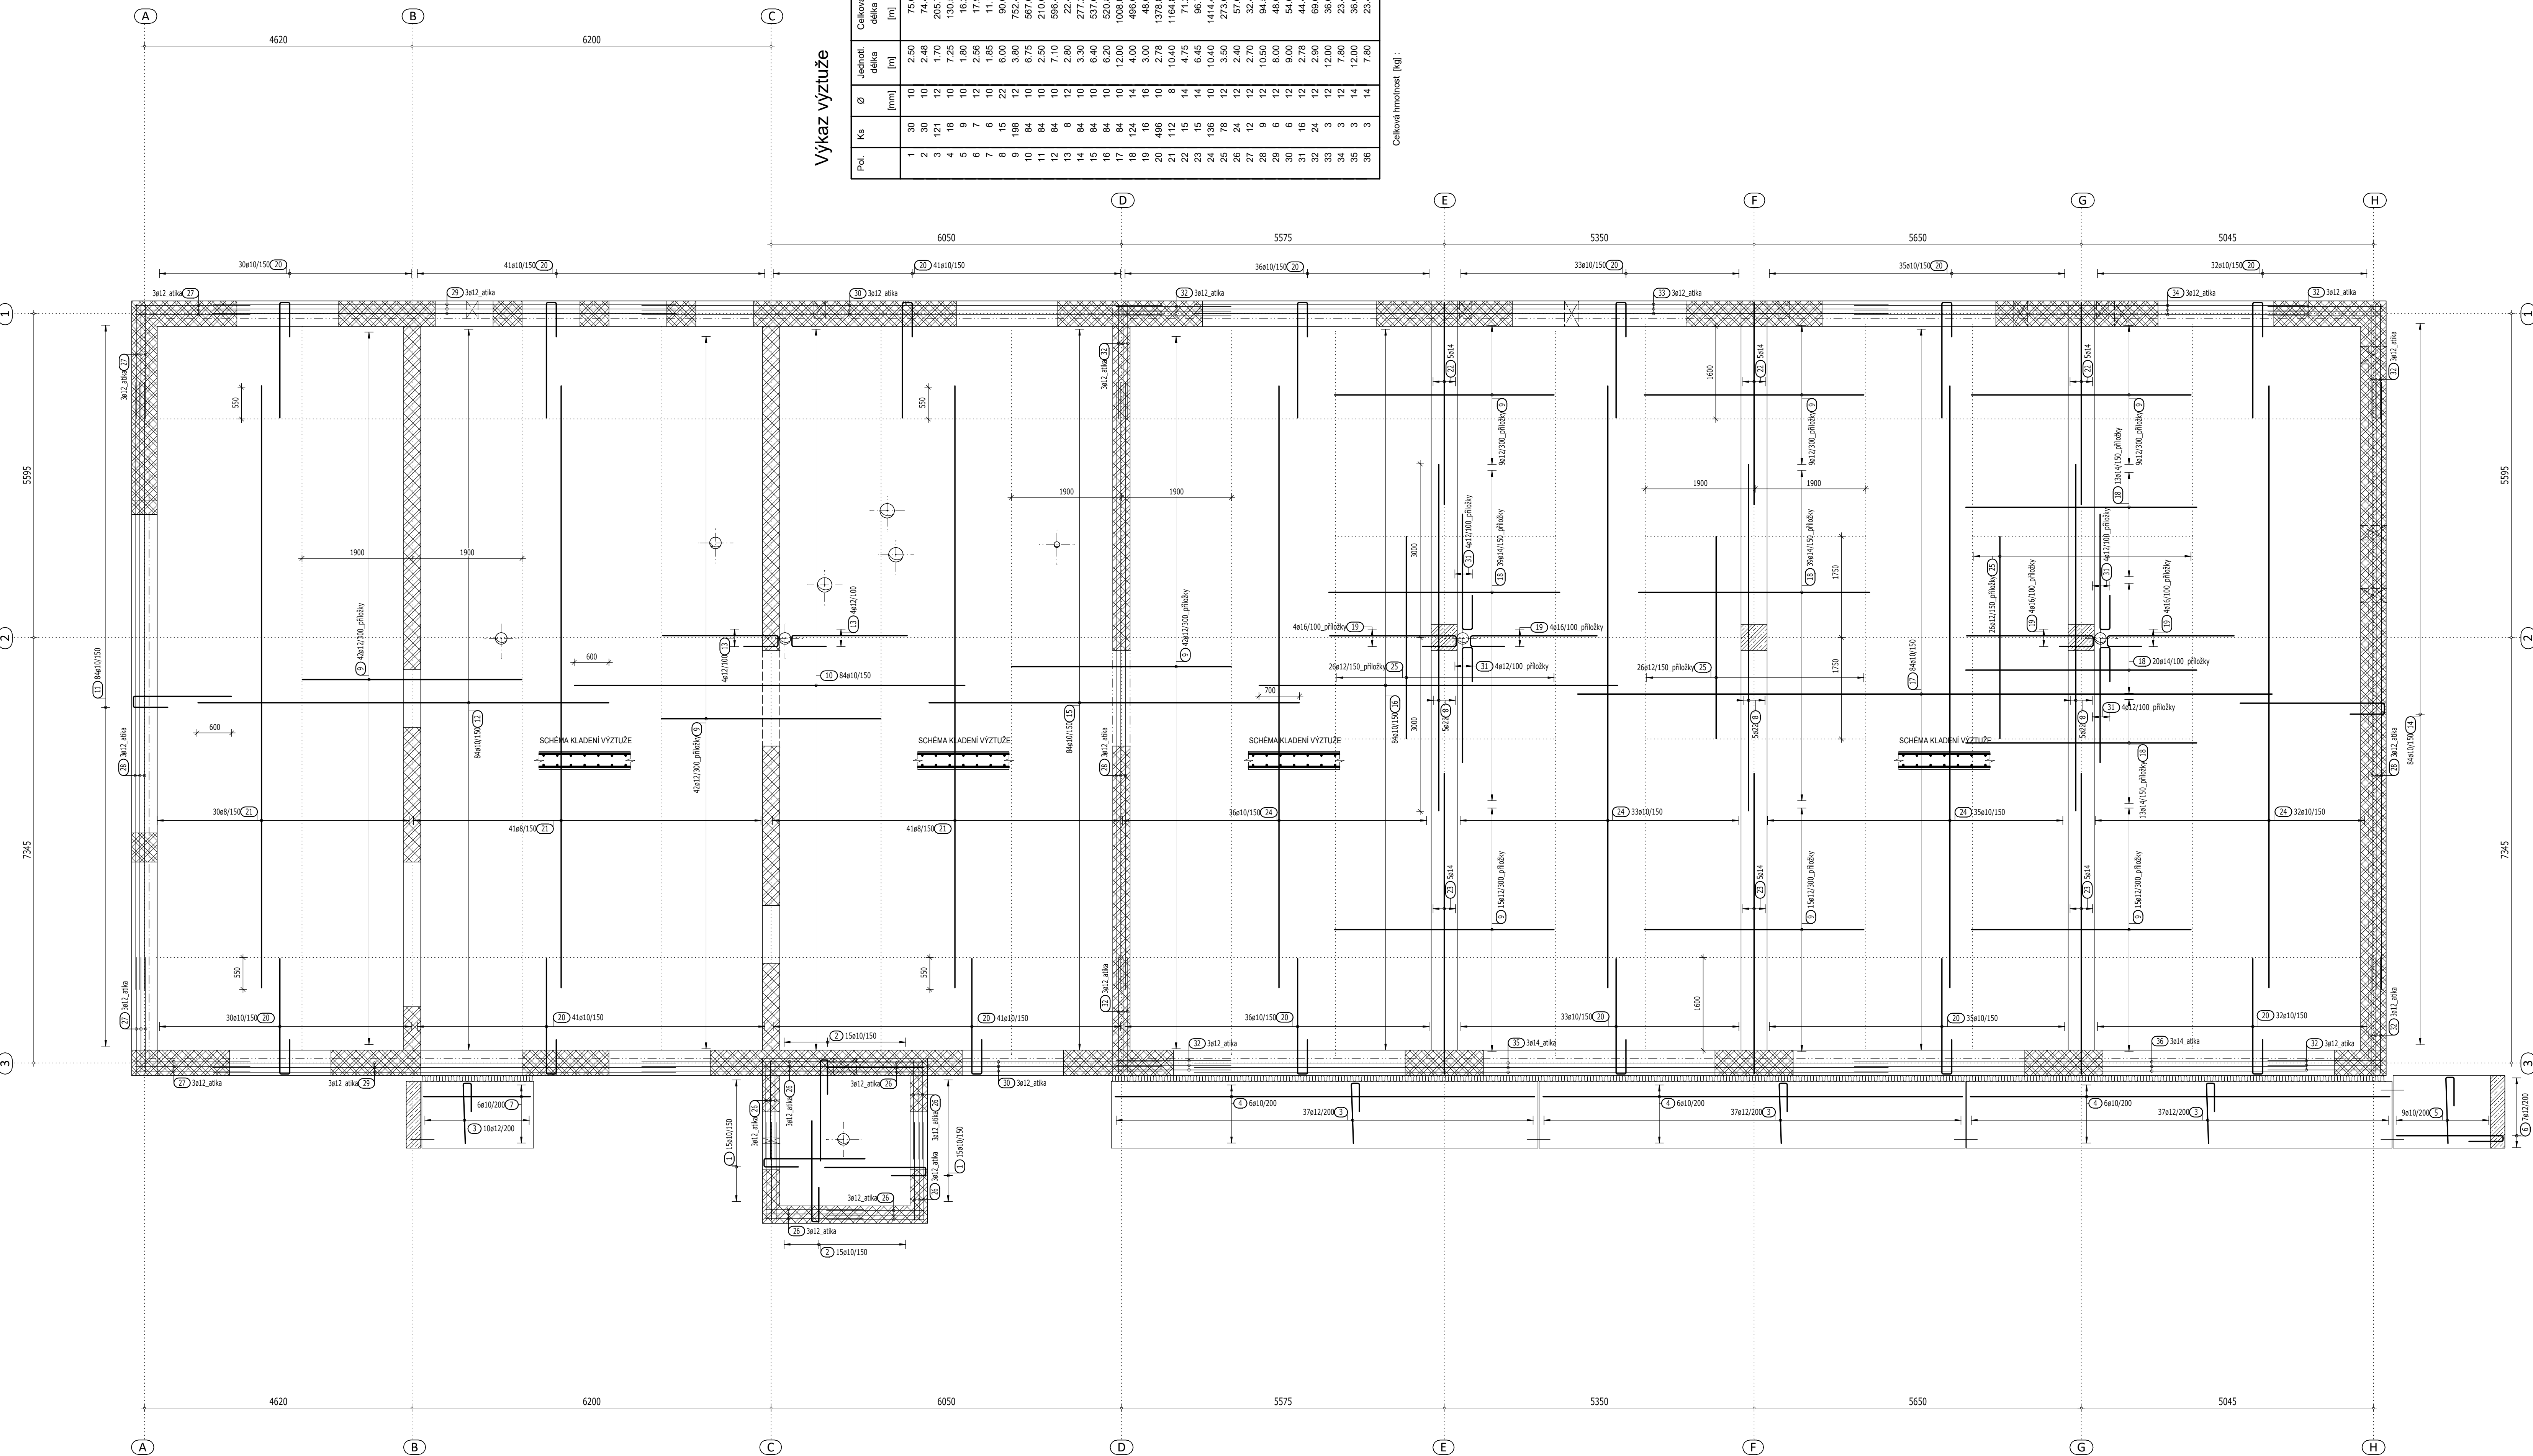


POŽÁRNÍ ZBROJNICE STRAHOVICE

VÝKRES HORNÍ VÝZTUŽE DESKY 1NP

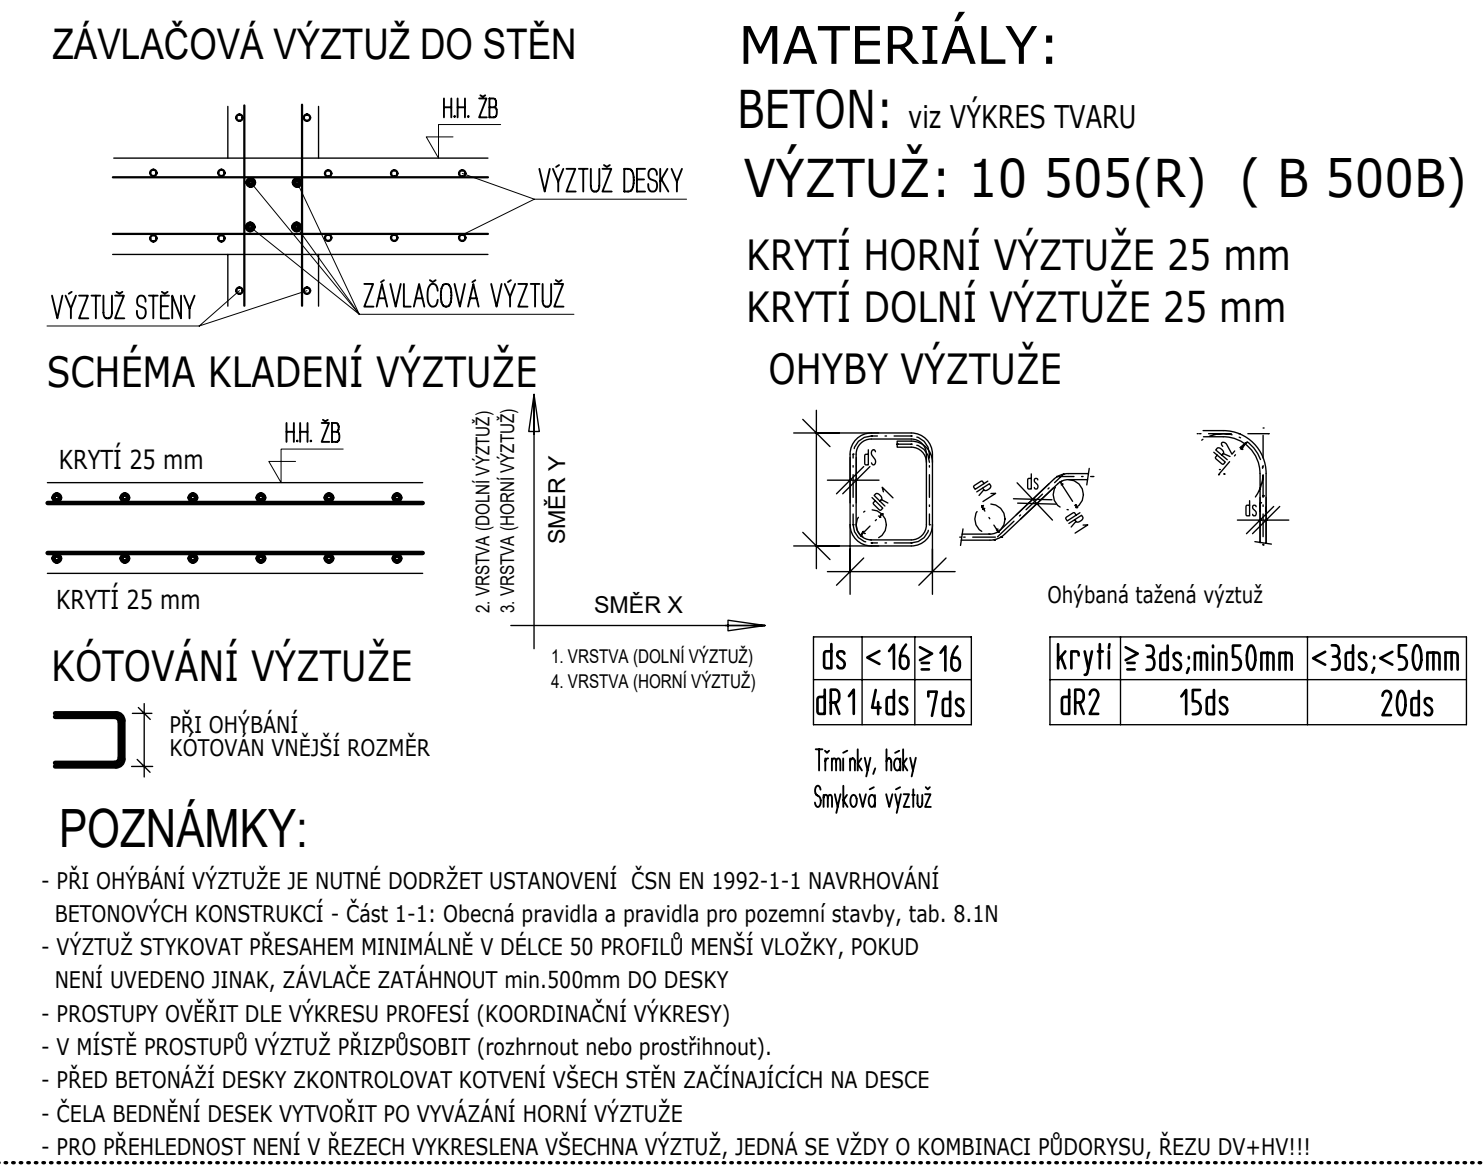

Pril.	Ks	Ø [mm]	Jednoti [m]	Čekovka oděra	Hrnčičast [kg]
1	30	10	2,60	75,98	46,38
2	30	10	2,48	74,90	45,80
3	121	12	1,70	203,70	182,66
4	18	10	7,25	130,50	80,52
5	9	10	1,80	19,20	10,50
6	7	12	2,58	17,92	15,91
7	12	10	2,58	17,92	15,91
8	15	22	6,00	80,90	208,56
9	198	12	3,80	752,40	698,13
10	84	10	6,75	505,60	349,84
11	84	10	2,50	210,90	197,57
12	84	10	7,10	598,40	337,88
13	84	10	3,30	277,20	171,03
14	84	10	6,30	537,60	331,70
15	84	10	6,20	528,80	321,33
16	84	10	12,00	1000,00	621,94
17	84	12	4,00	438,90	600,16
18	124	14	4,00	479,80	630,16
19	124	14	4,00	479,80	630,16
20	498	10	2,78	338,98	850,77
21	12	8	10,40	1164,80	860,71
22	15	14	4,75	71,25	46,21
23	15	14	6,45	98,75	67,08
24	138	10	10,40	1444,90	1172,67
25	24	12	2,20	57,60	51,15
26	24	12	2,40	57,60	51,15
27	12	12	2,70	32,40	28,77
28	9	12	10,50	98,50	83,92
29	6	12	10,50	98,50	83,92
30	6	12	9,00	54,00	47,85
31	6	12	9,00	54,00	47,85
32	24	12	2,50	32,40	28,77
33	24	12	2,50	32,40	28,77
34	3	12	12,00	36,00	31,97
35	3	12	7,80	23,40	20,78
36	3	14	12,00	36,00	43,56
37	3	14	7,80	23,40	28,31

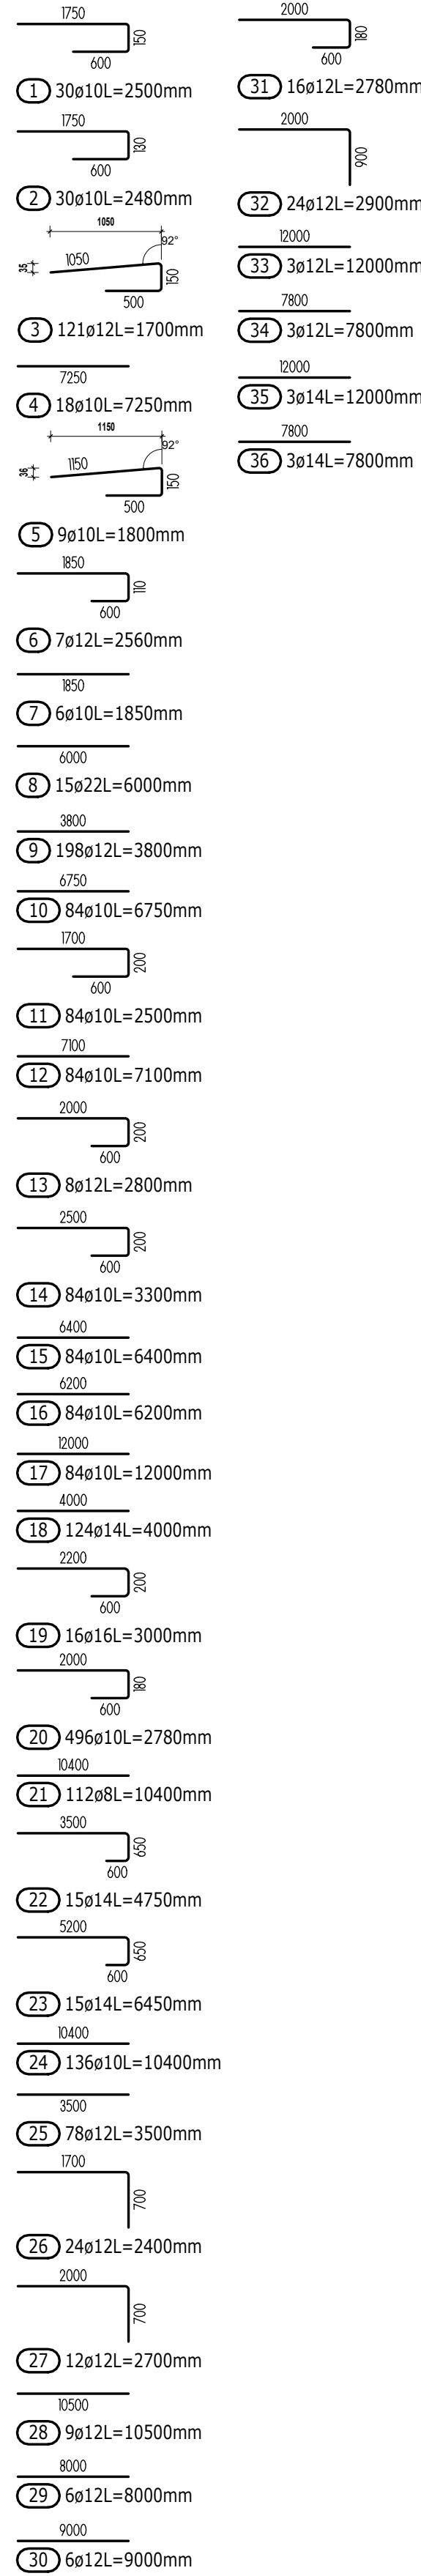

PROJEKTOVÁNÍ POZEMNÍCH STAVEB VNprojekt-statika s.r.o., Pod pěnkami 245/10, Praha 9 TEL.: 723 362 912 FAX: 723 362 942 E-MAIL: vnprojekt@vnprojekt.cz			VNprojekt
AUTORIZOVANÁ OSOBA: ING. MICHAL VYSUŠIL	VYPRACOVAL: ING. MICHAL VYSUŠIL	KONTROLOVAL: ING. MICHAL VYSUŠIL	