



Změna								
	Popis změny				Datum	Vypracoval	Přezkoumal	Schválil
TENTO MATERIÁL JE DUŠEVNÍM VLASTNICTVÍM PROJEKT 2010, S.R.O., RUSKÁ 43, OSTRAVA-VÍTKOVICE, IČO 48391531, A PODLÉHÁ OBCHODNÍMU TAJEMSTVÍ. VLASTNÍK SI VYHRADŽUJE S TÍMTO TAJEMSTVÍM NAKLÁDAT A JEHO VYUŽITÍ PODLÉHÁ PÍSEMNÉMU SVOLENÍ A STANOVENÍ PODMÍNEK TAKOVÉHO UŽITÍ.								
Vypracoval:		Ing. Eva Szarzecová		Č. zakázky:	49 065		Měřítko: 1:100	
Schválil:		Ing. Bohumír Michal		Stupeň:	DUR+DSP			
HIP:		Ing. Jan Ludvík		F A4:	34			
Datum :		10/2019		Kótováno v:	m			
Stavebník: Dopravní podnik Ostrava a.s. Poděbradova 494/2, 702 00 Ostrava - Moravská Ostrava Stavba: PD – PJD na ul. Opavská Stavba: SO 651 - Tramvajová trať								PROJEKT 2010 Ruská 43, 703 00 Ostrava Tel.: 596 693 720 E-mail: projekt2010@projekt2010.cz www.projekt2010.cz    <small>ISO 9001 REGISTERED QUALITY SYSTEM ISO 14001 REGISTERED EMS OHSAS 18001 REGISTERED OHS</small>
Název:						Seznam příloh: PRO-10698-D2		
Příčné řezy						Č. výkresu:		
						PRO-10698-D8-5		
						Rev.		

PR: 3
0.075 00

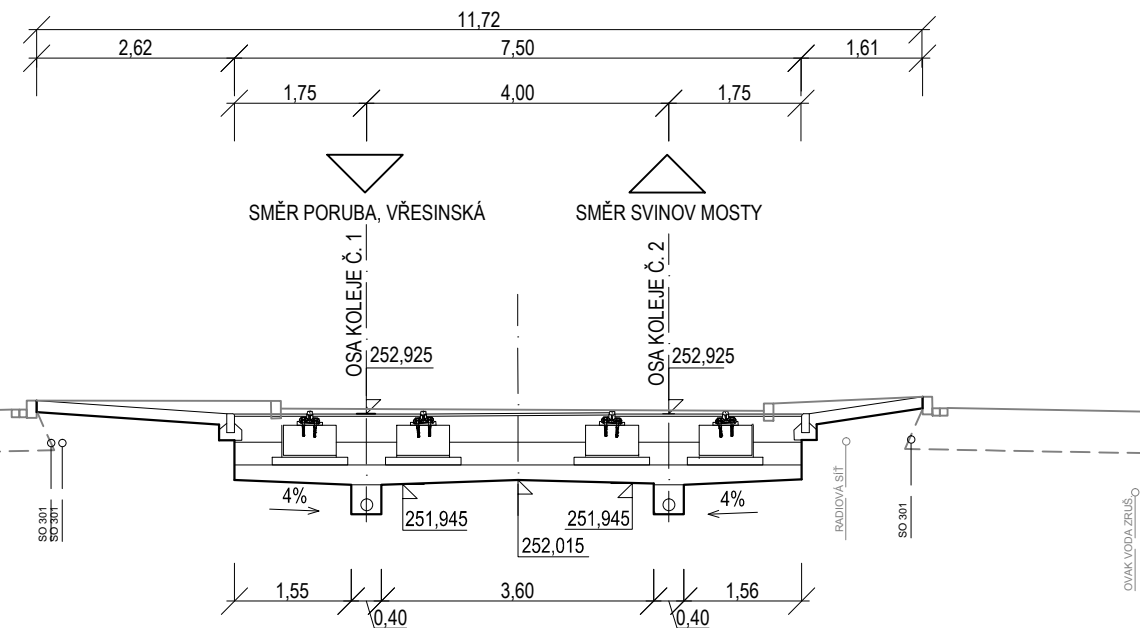

249.00

PR: 4
0.100 00

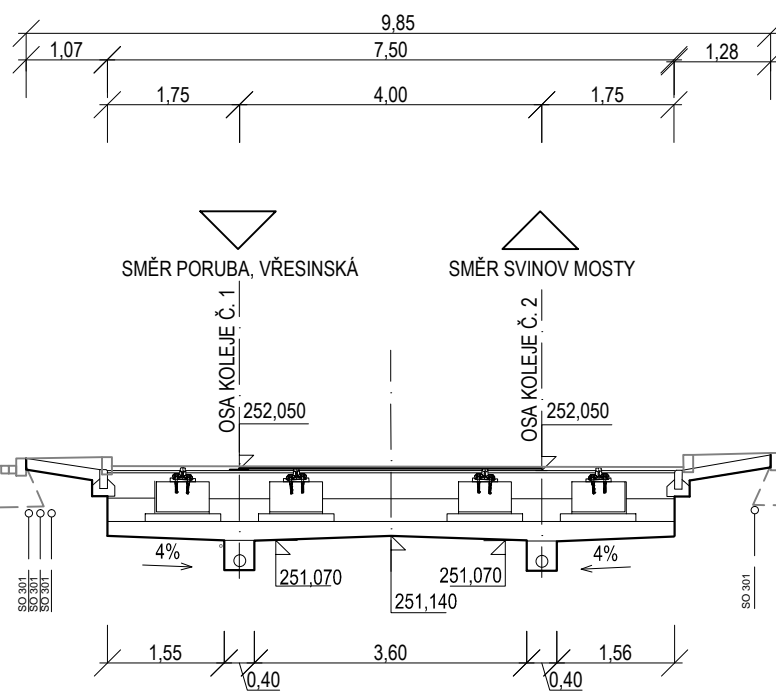

248.00








PR: 7
0.175 00

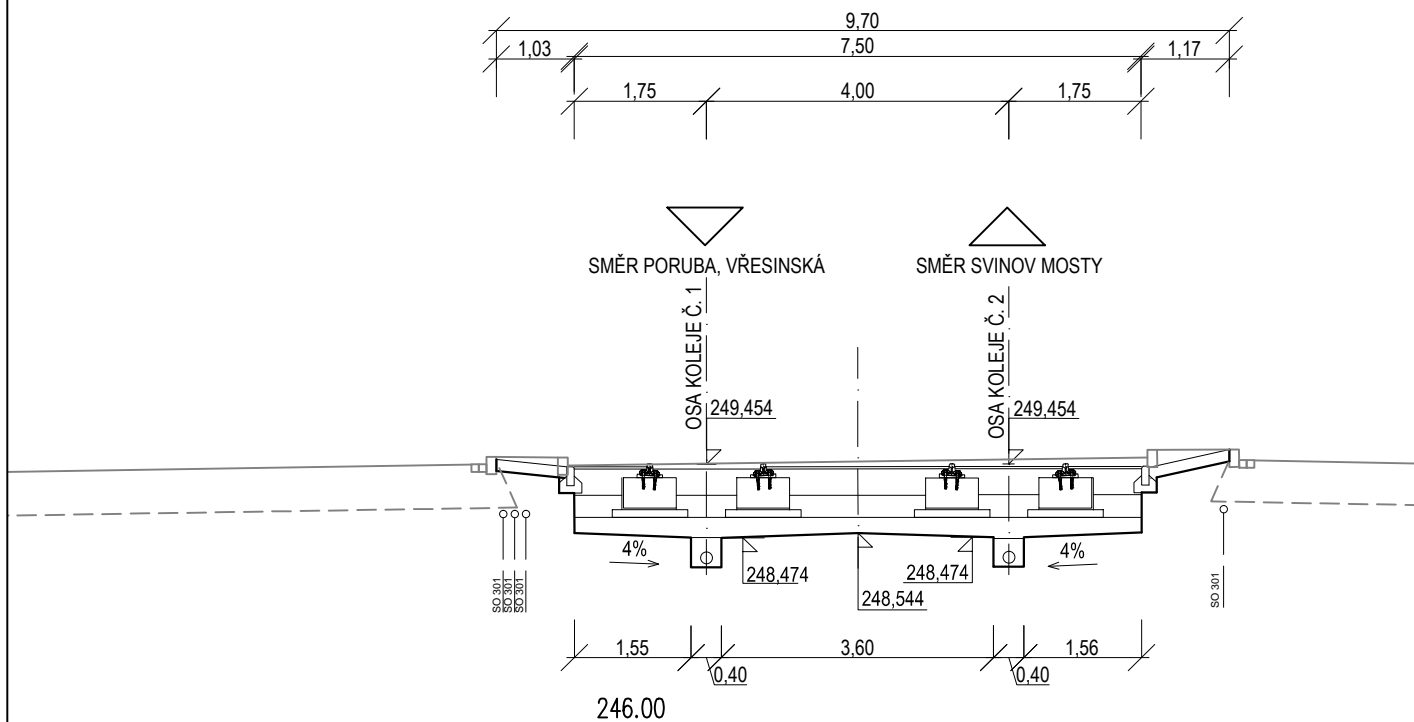

PR: 8
0.200 00



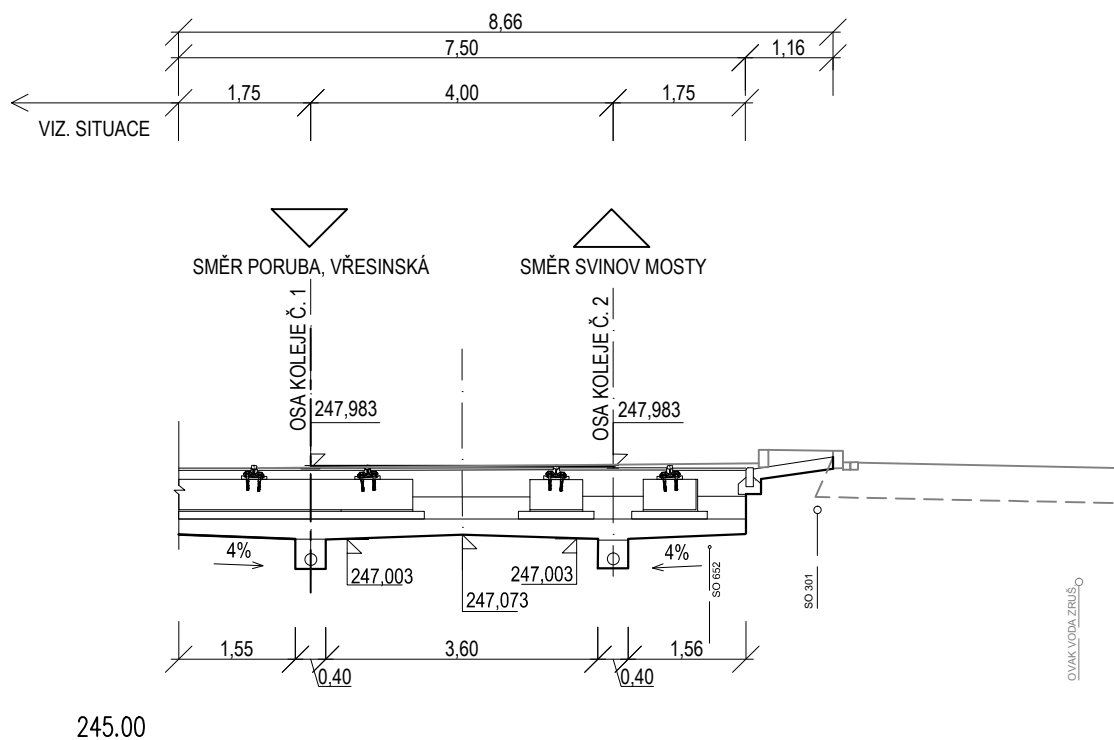






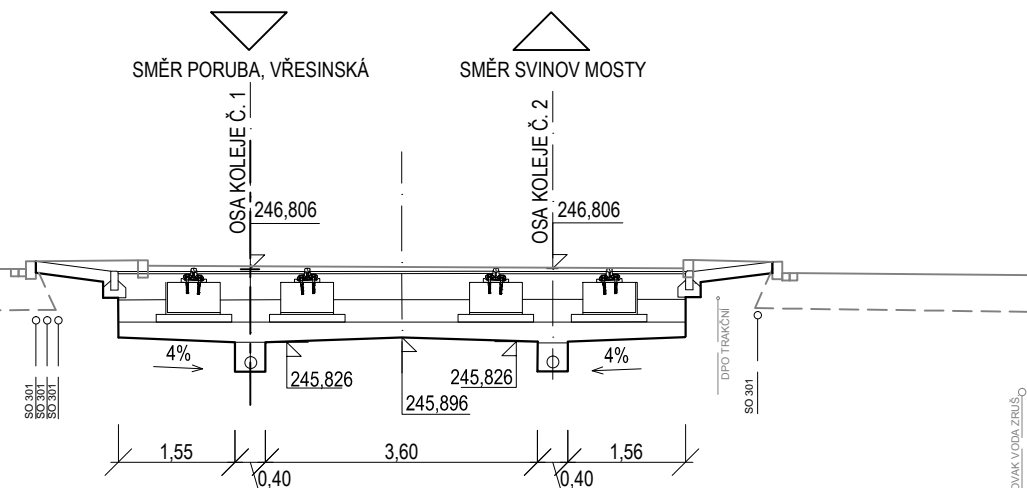


PR: 11
0.275 00

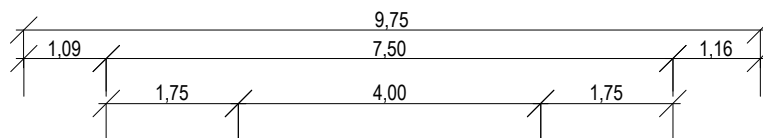

243.00

PR: 12
0.300 00

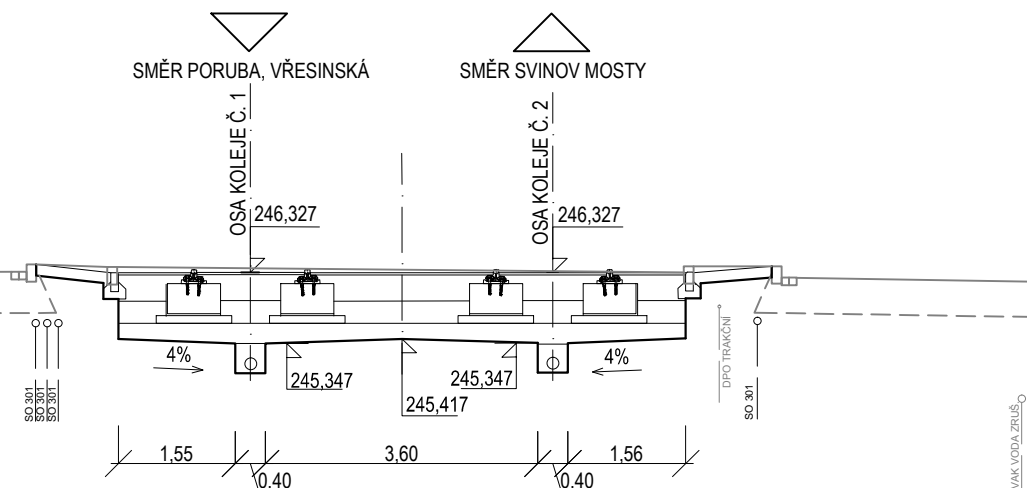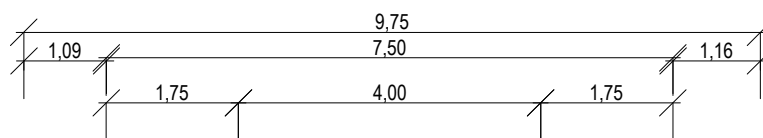

243.00










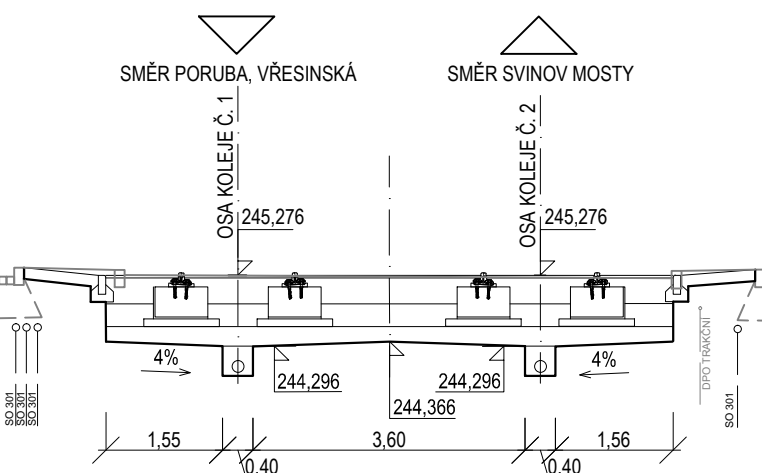



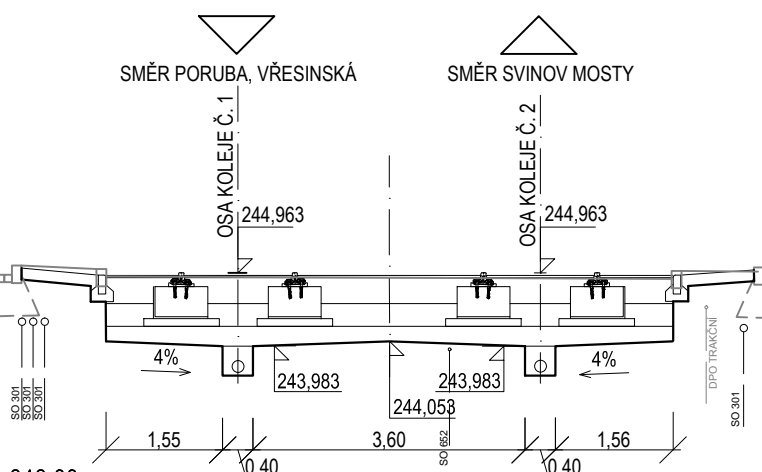


PR: 17
0.425 00

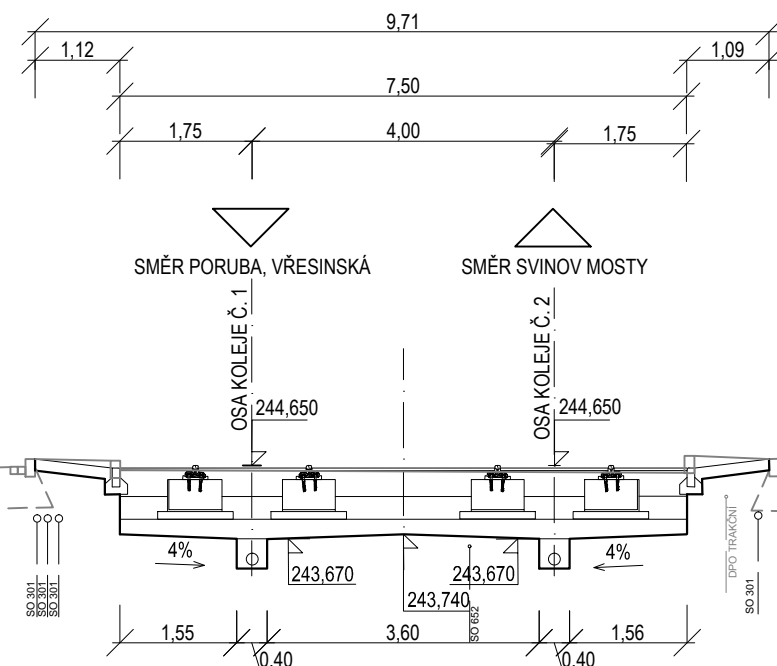


241.00

PR: 18
0.450 00

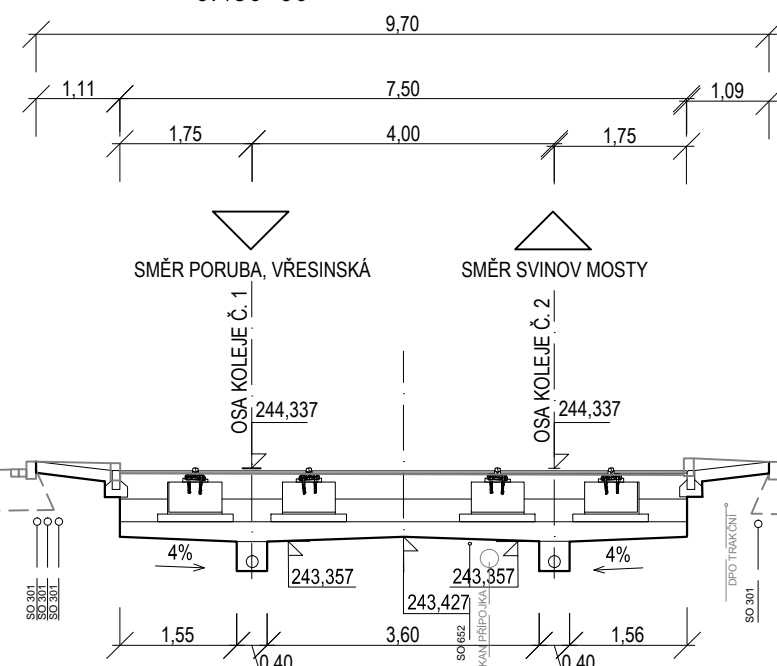


241.00

PR: 21
0.525 00

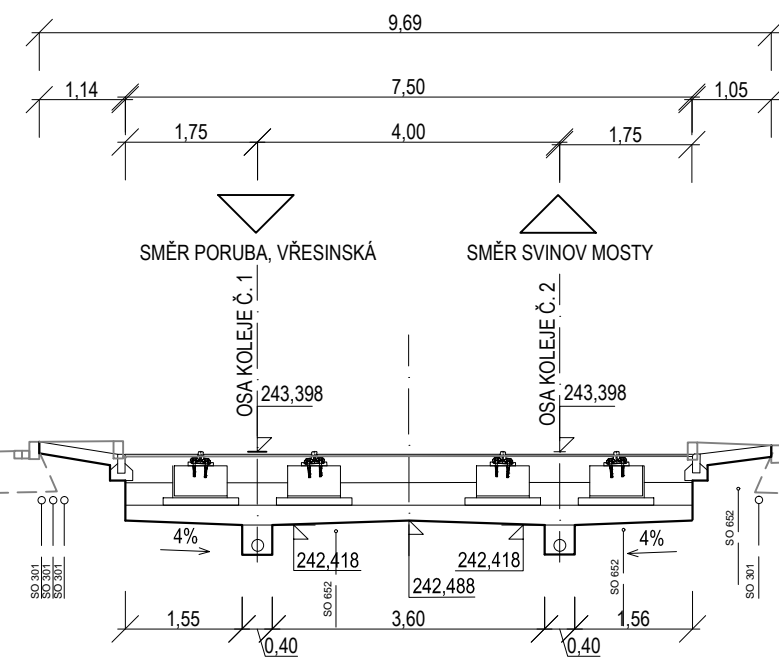


240.00

PR: 22
0.550 00

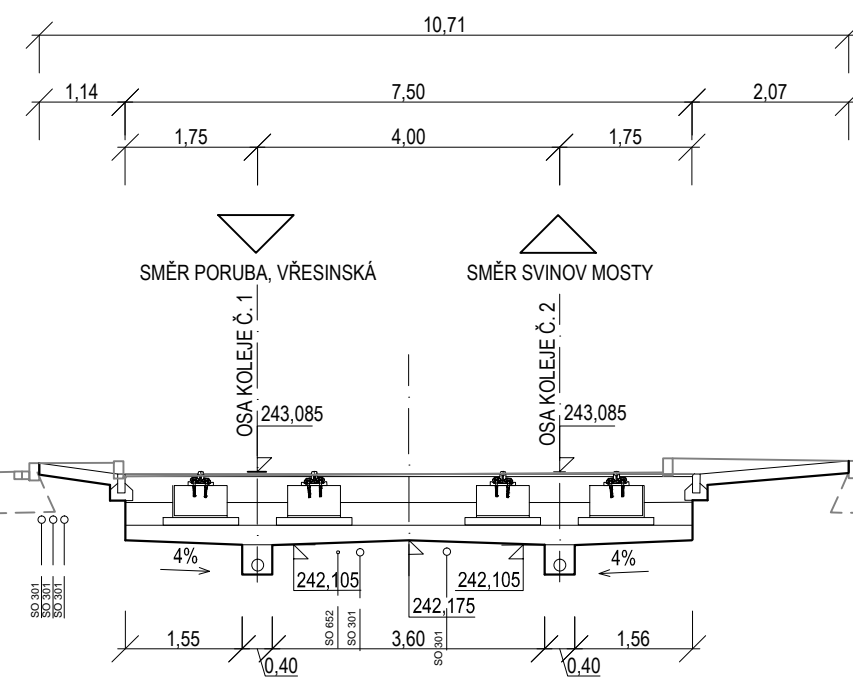


240.00


PR: 25
0.625 00

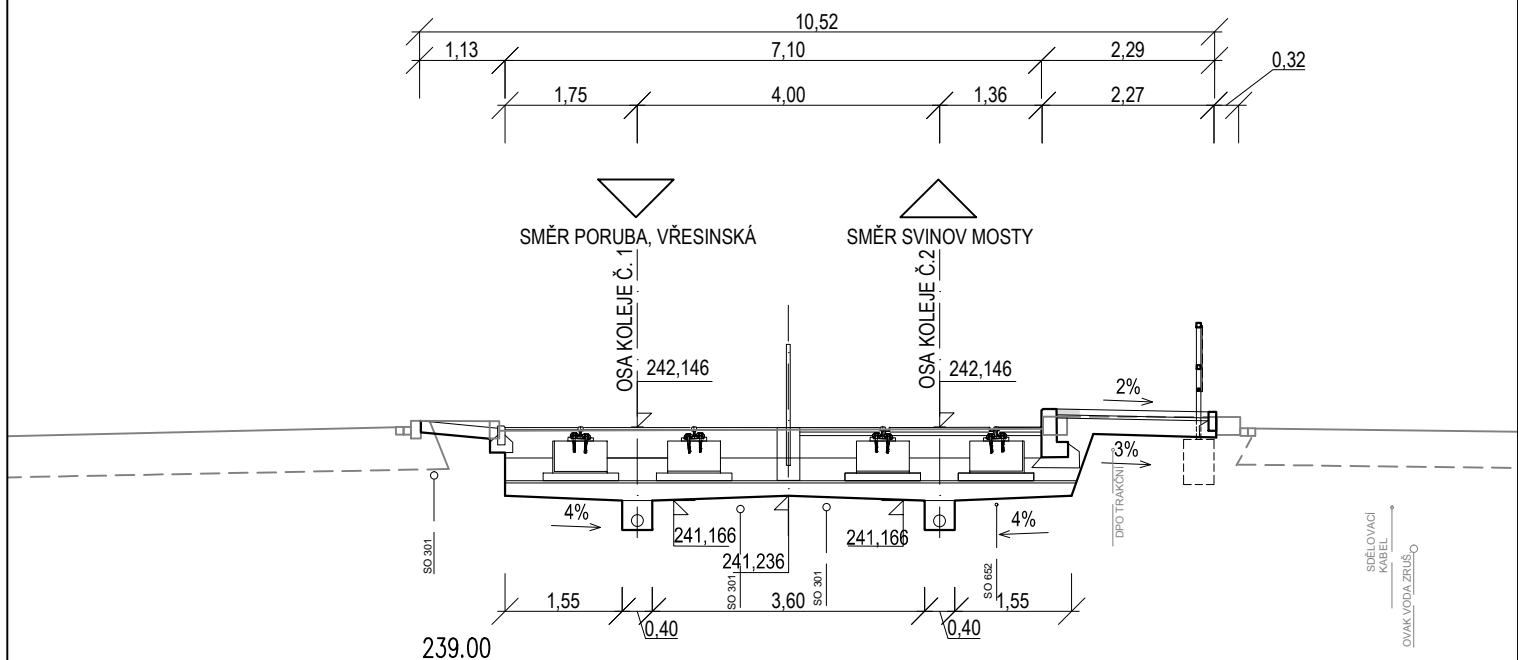


PR: 26
0.650 00

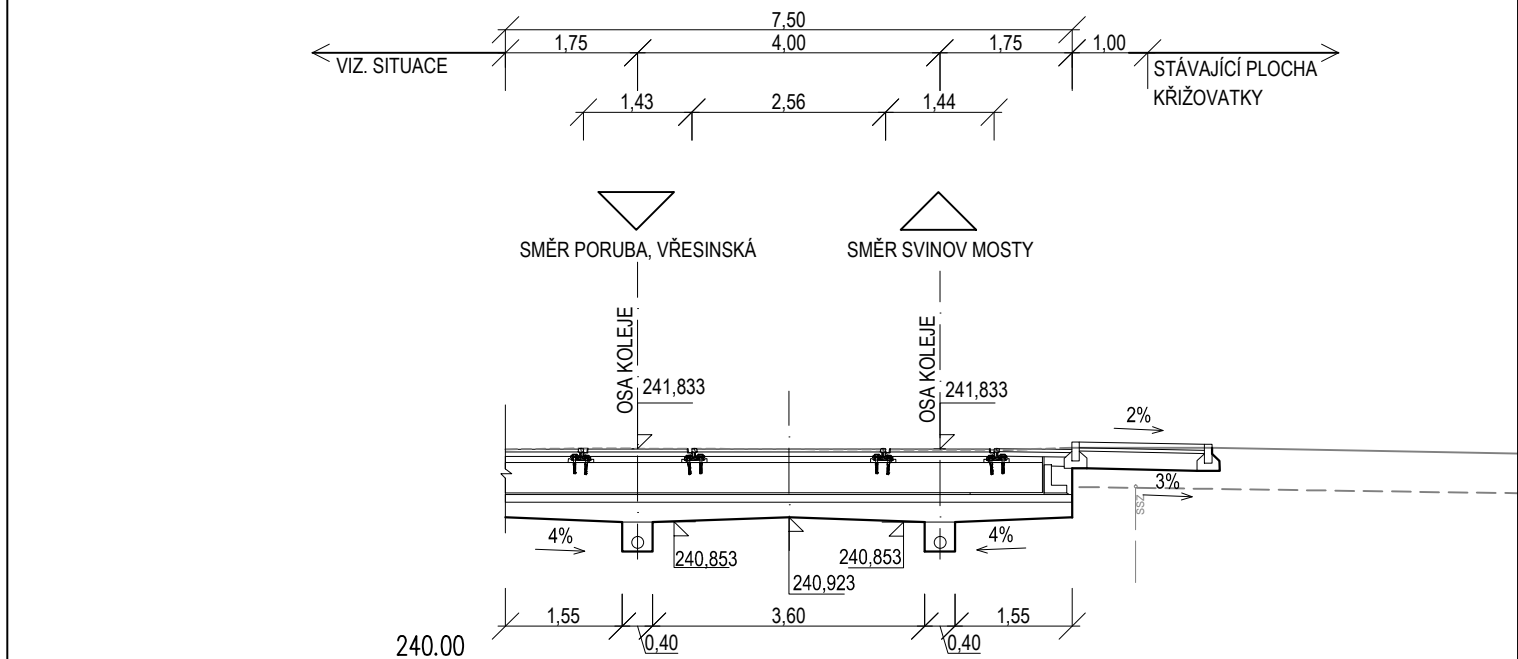

PR: 27
0.675 00

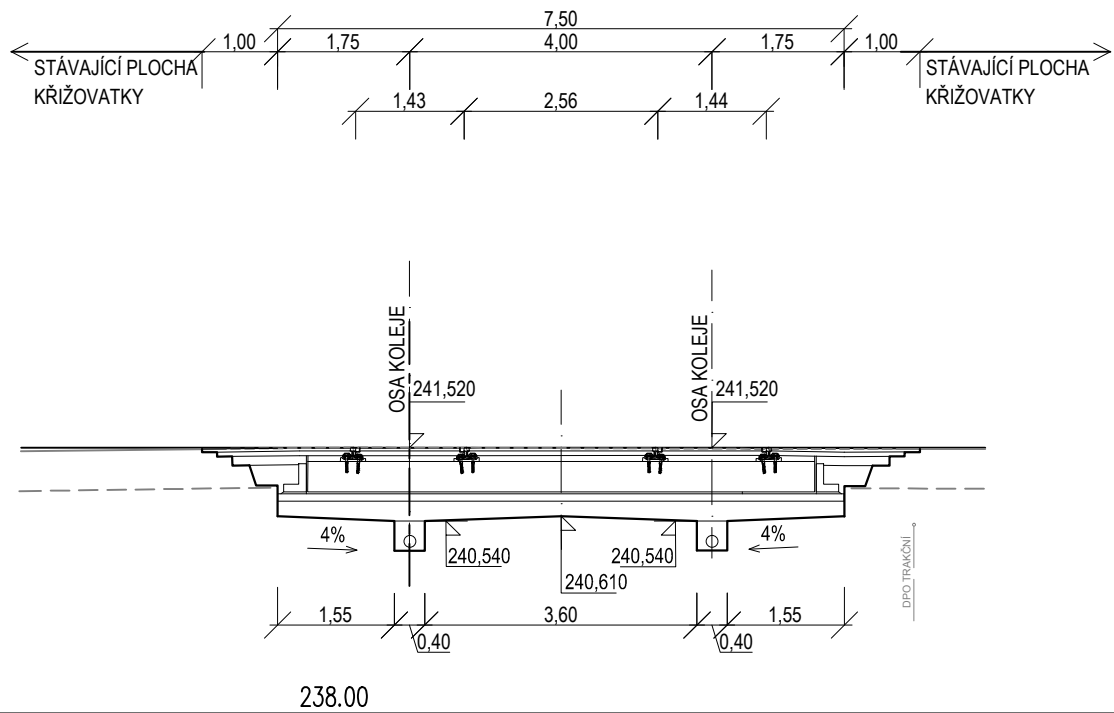


PR: 28
0.700 00

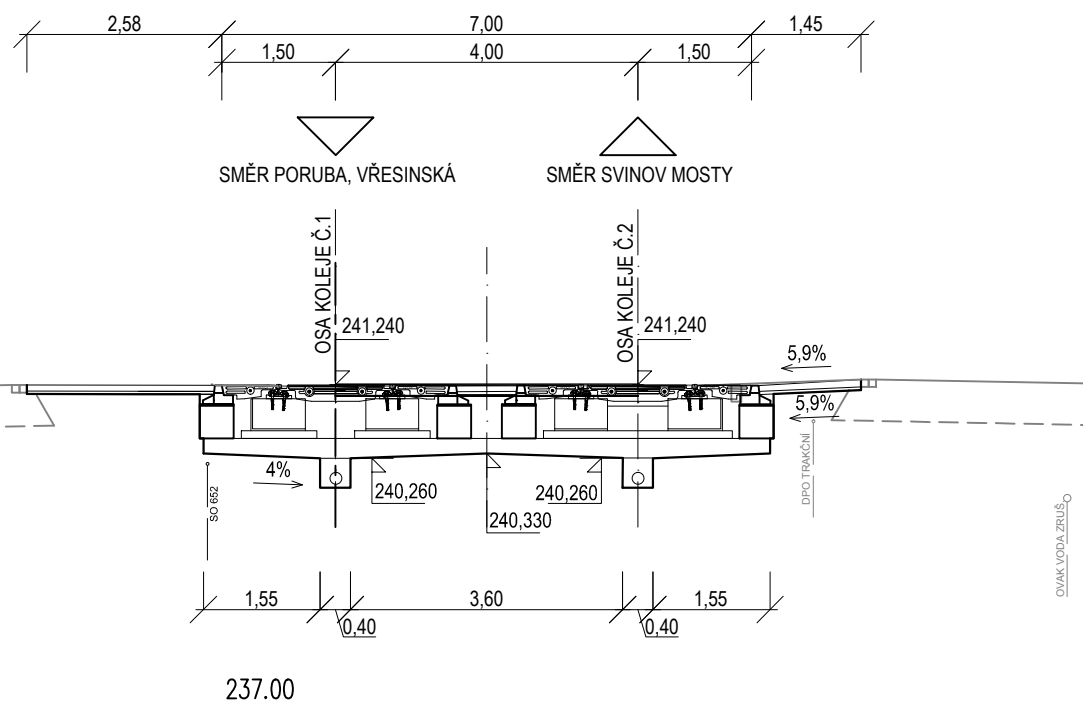


[illegible][illegible]


PR: 31
0.775 00

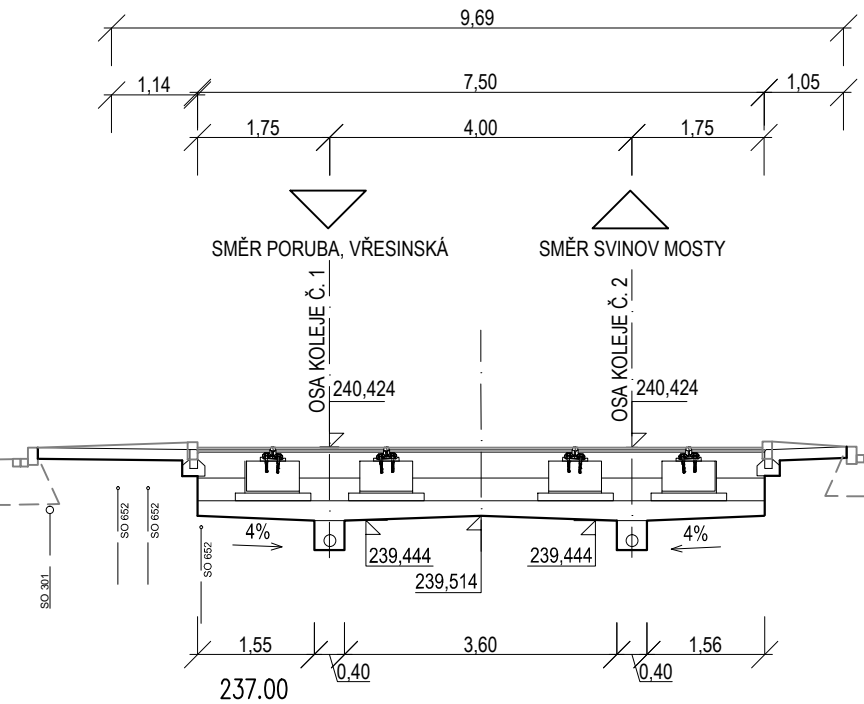


PR: 32
0.800 00

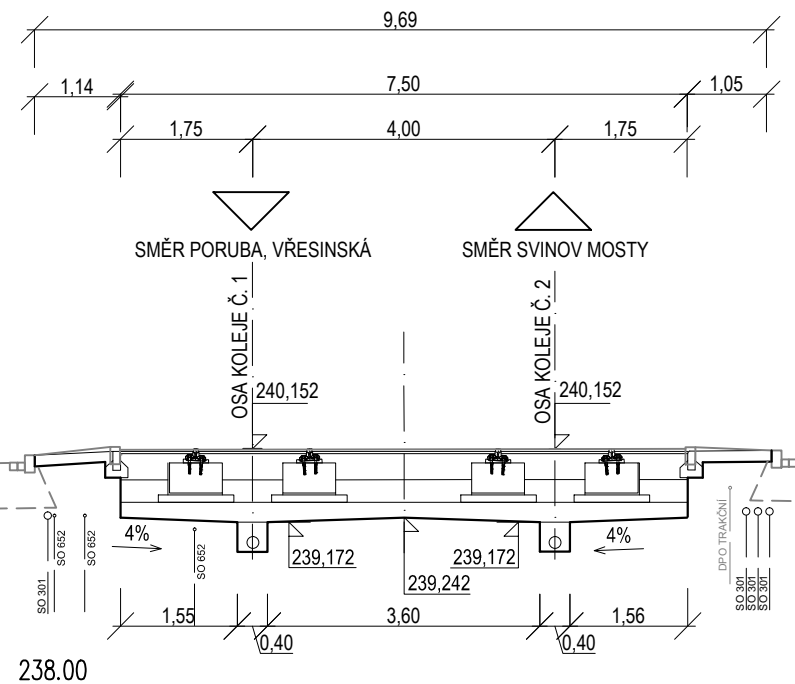


PR: 33
0.825 00

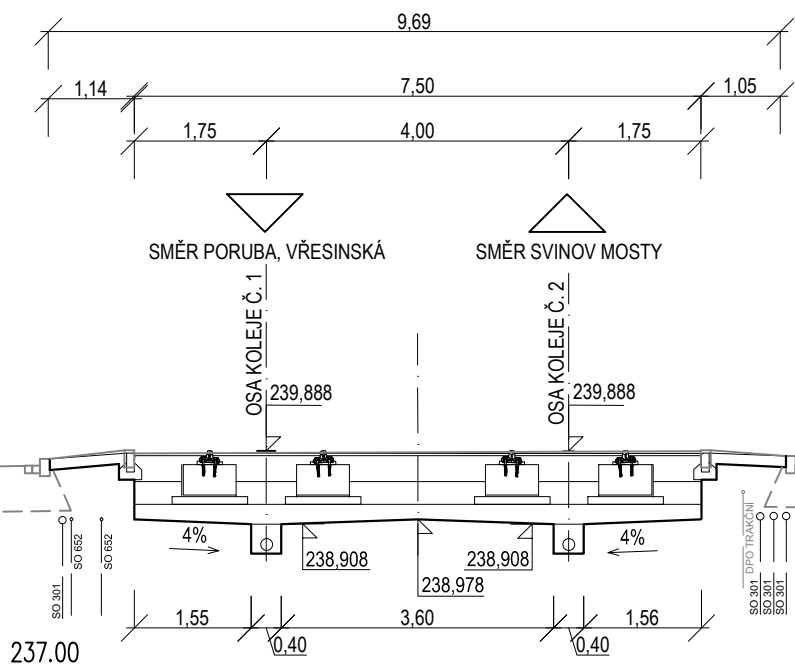


PR: 34
0.850 00

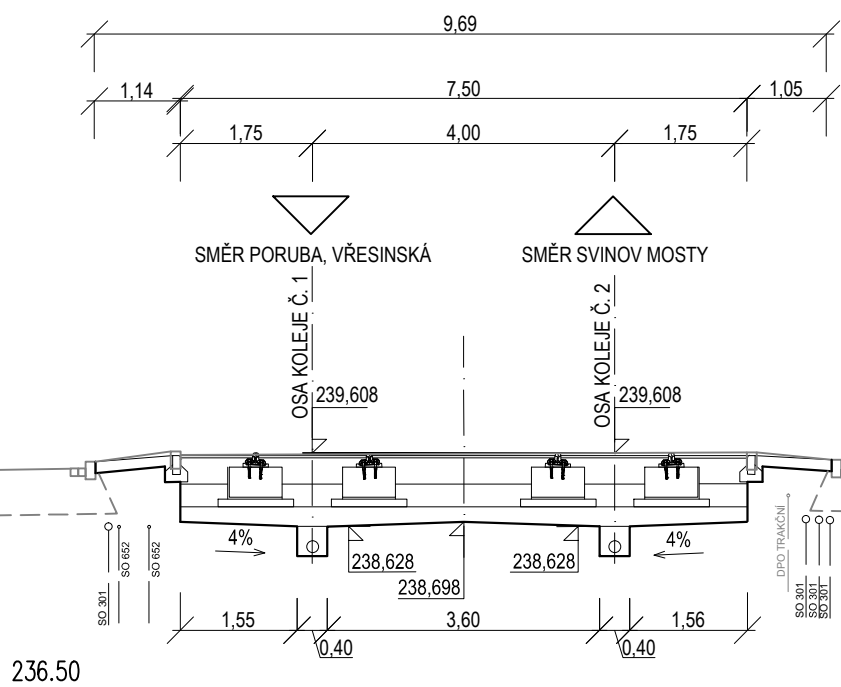


PR: 35
0.875 00

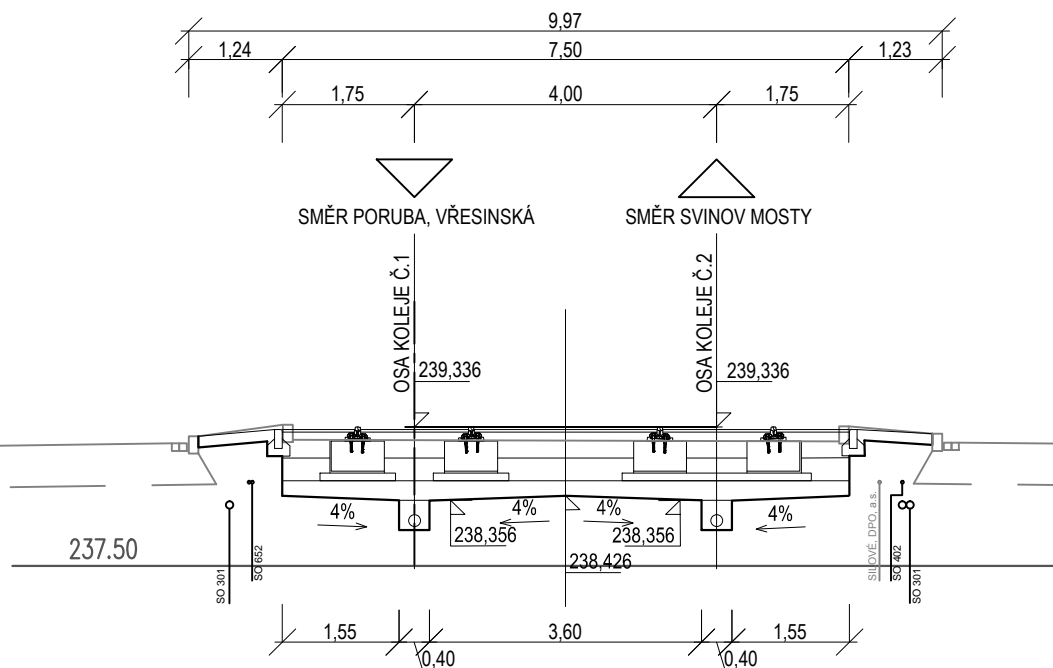


PR: 36
0.900 00

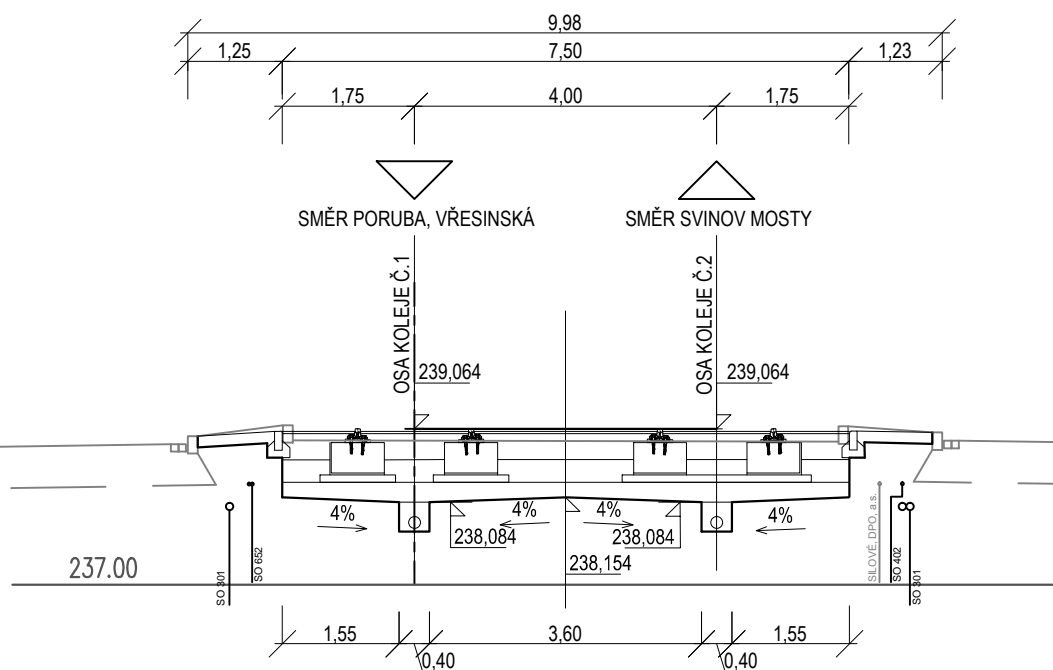


PR: 37
0.925 00

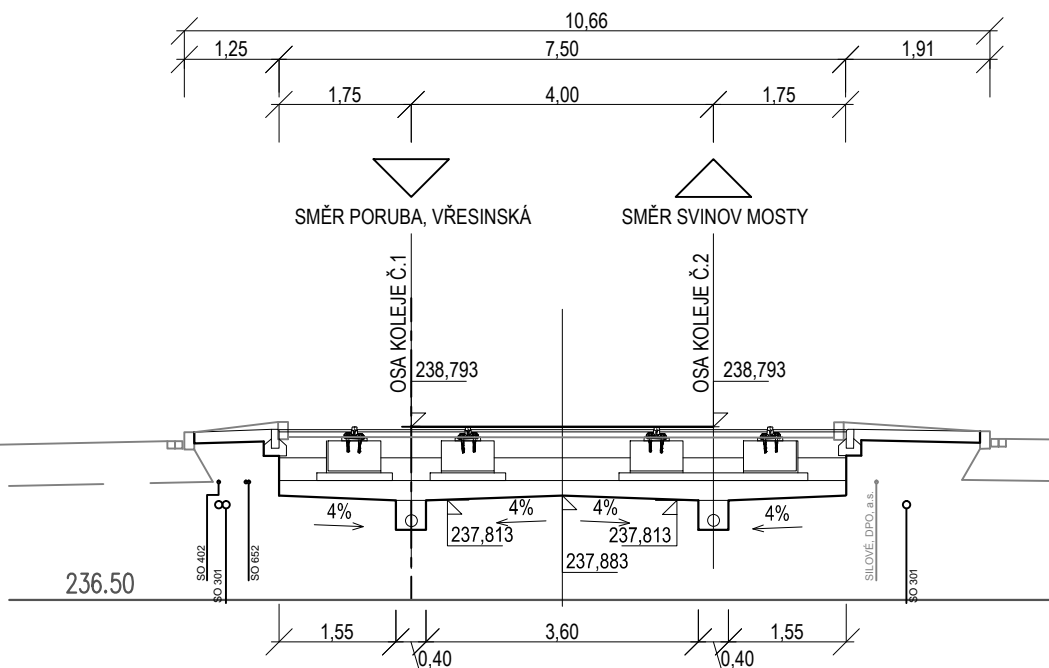


PR: 38
0.950 00

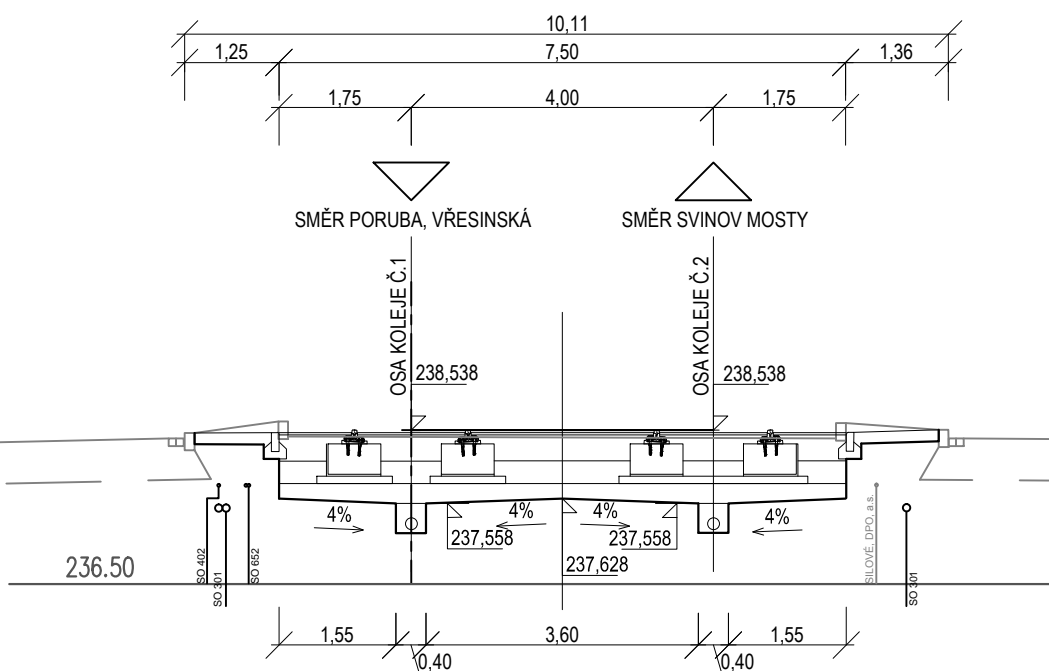


PR: 39
0.975 00

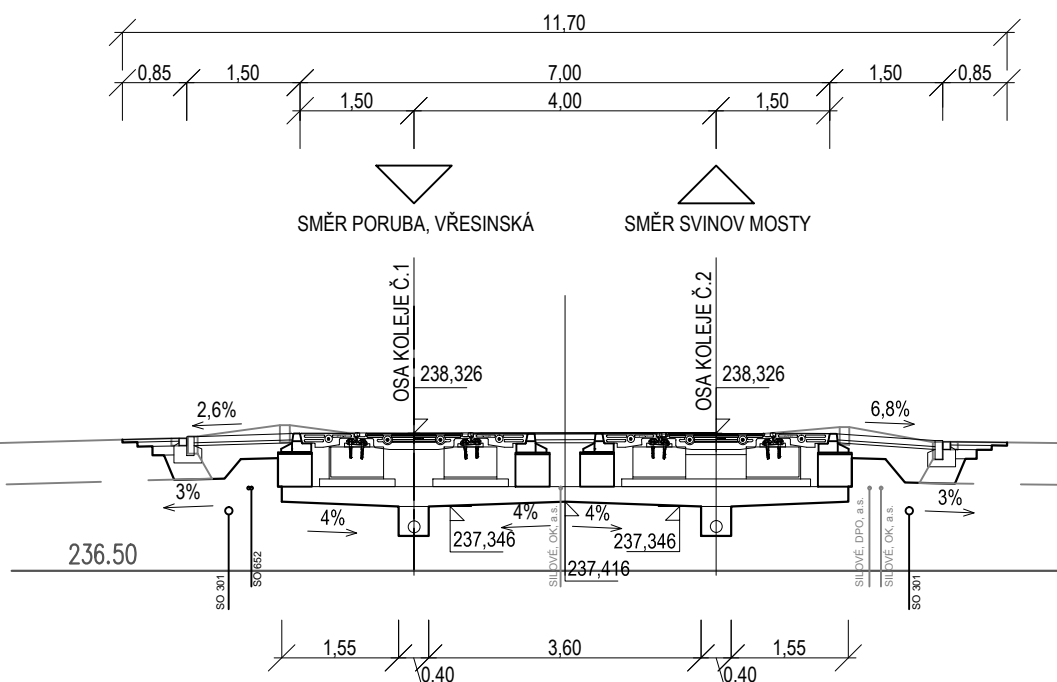


PR: 40
1.000 00

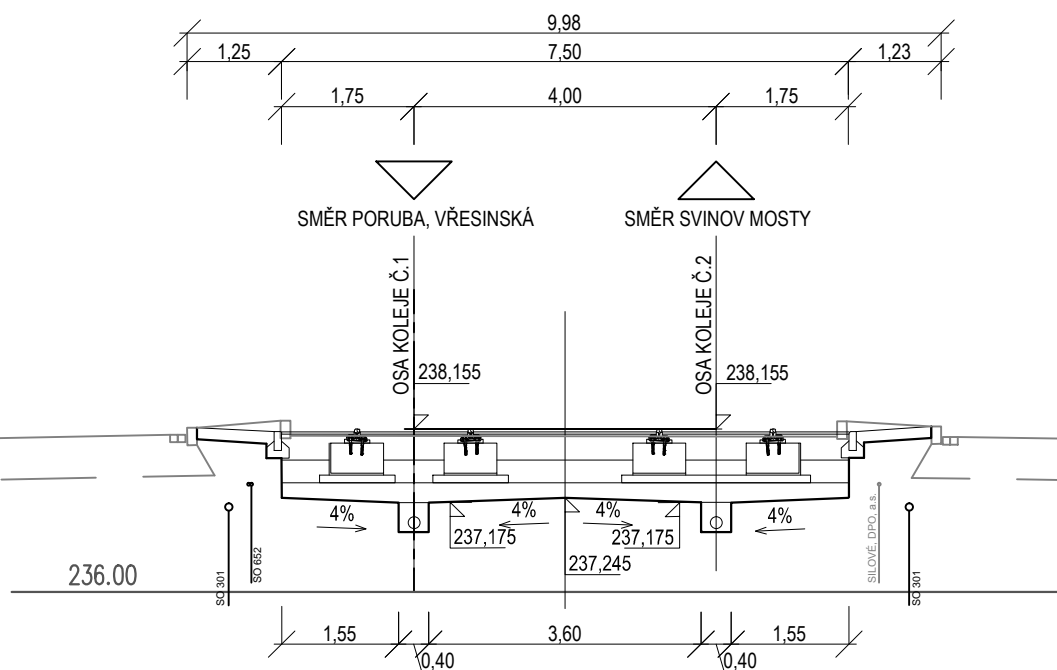


PR: 41
1.025 00

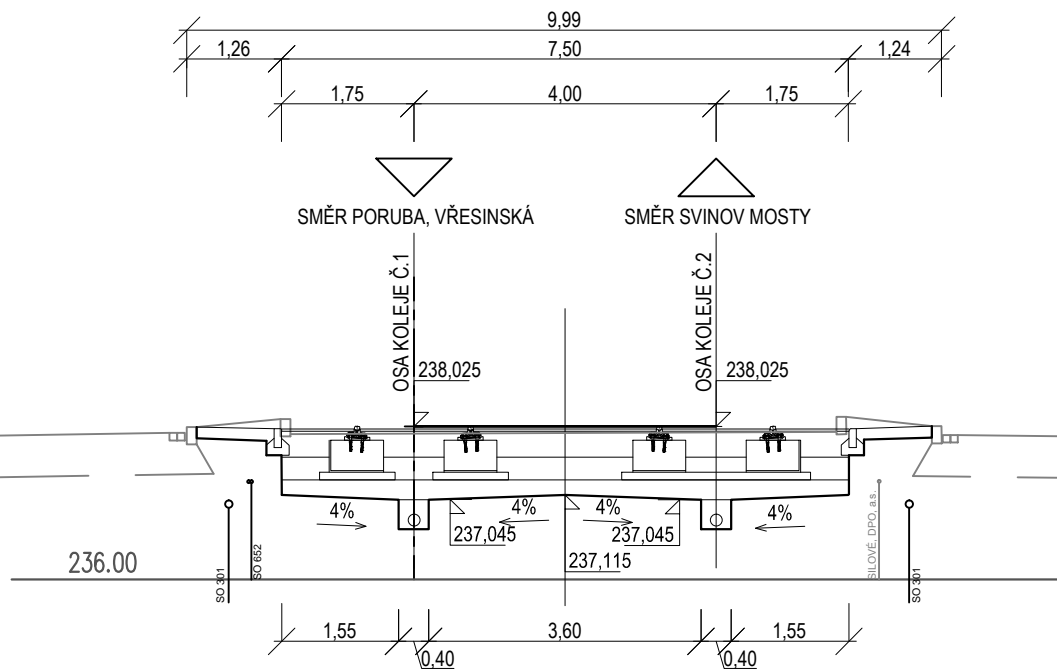


PR: 42
1.050 00

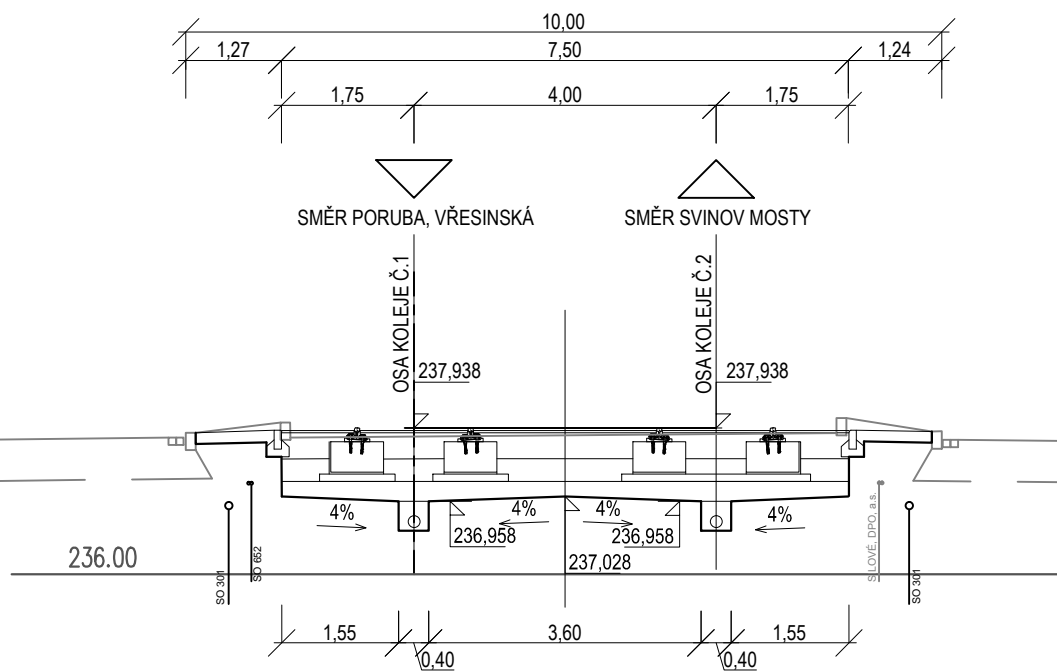


PR: 43
1.075 00

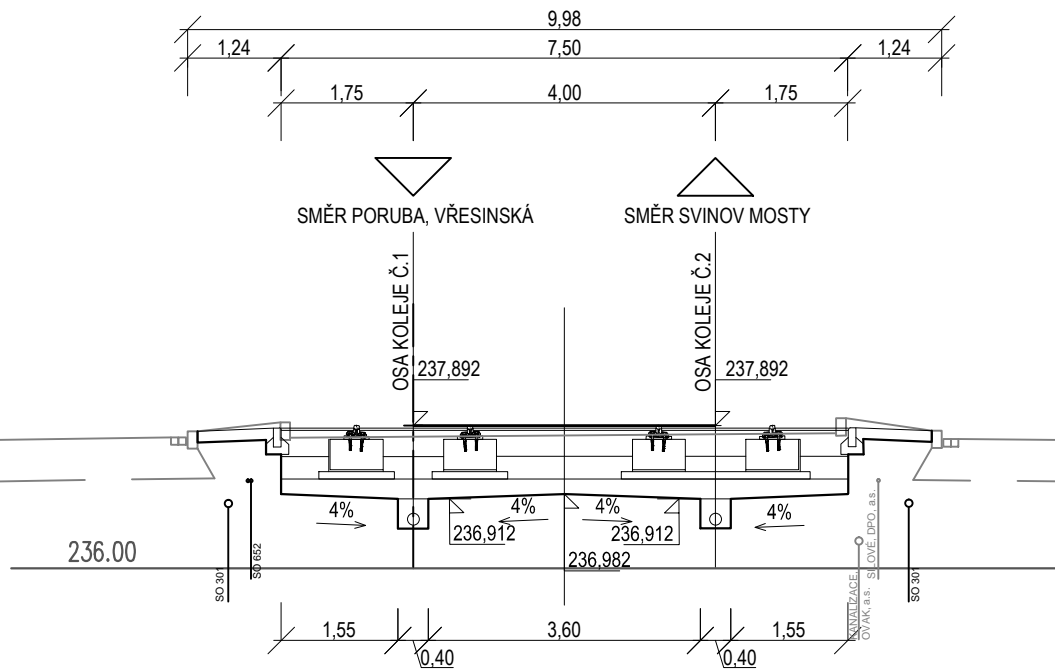


PR: 44
1.100 00

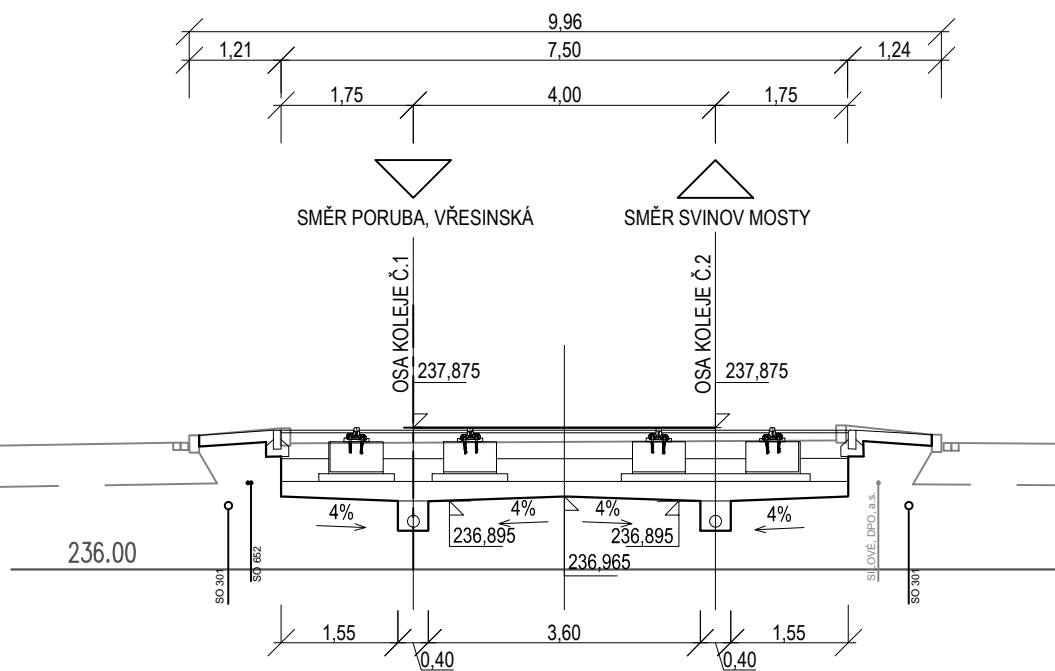


PR: 45
1.125 00

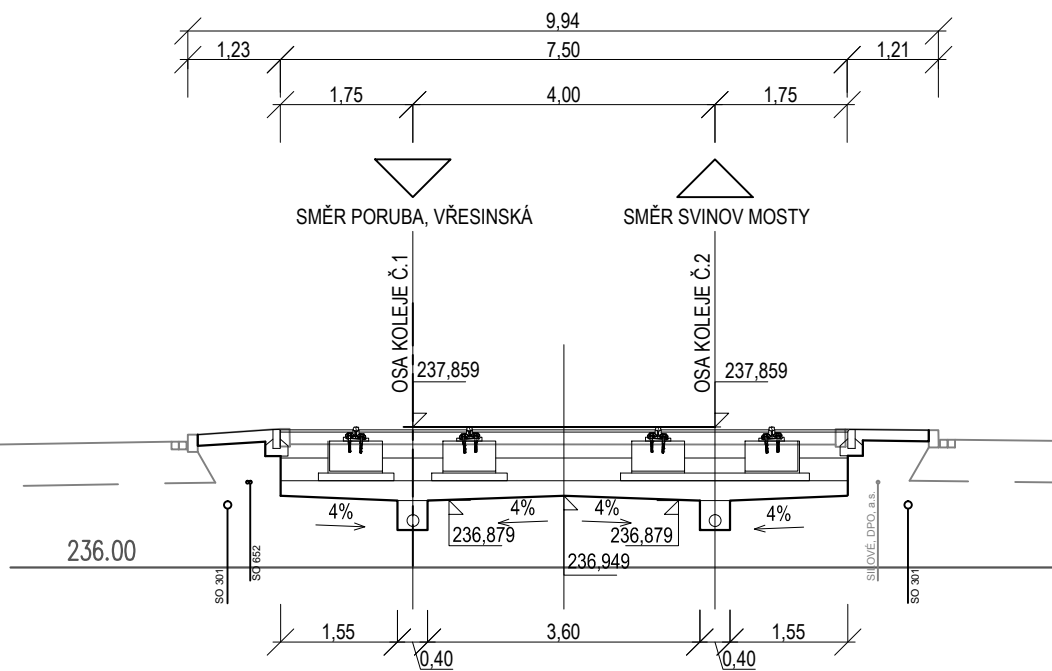


PR: 46
1.150 00

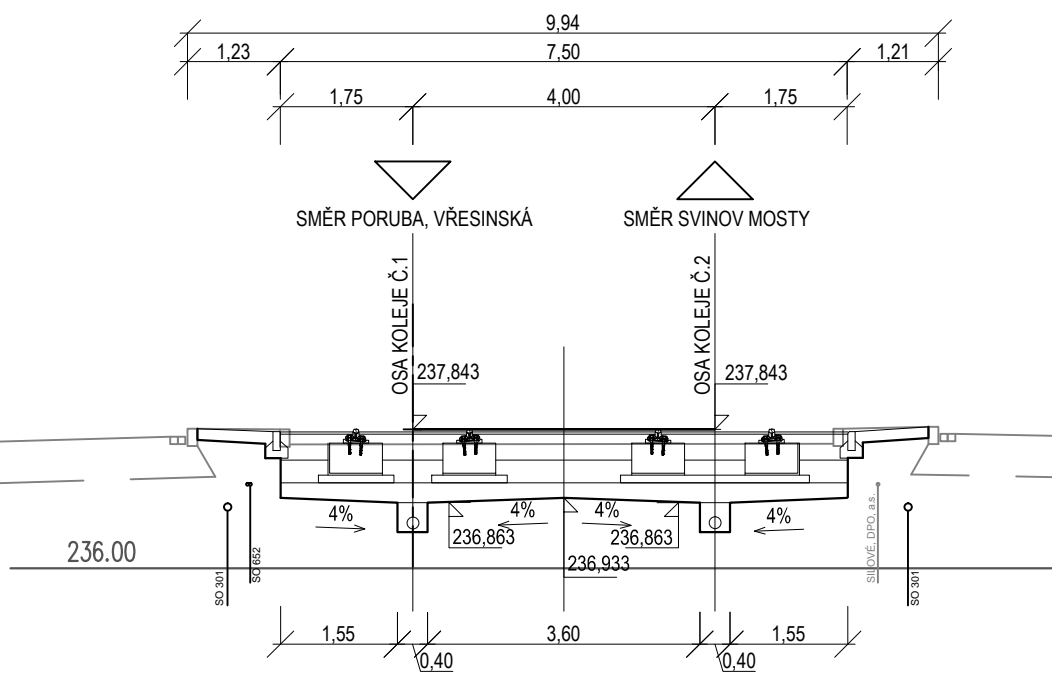


PR: 47
1.175 00

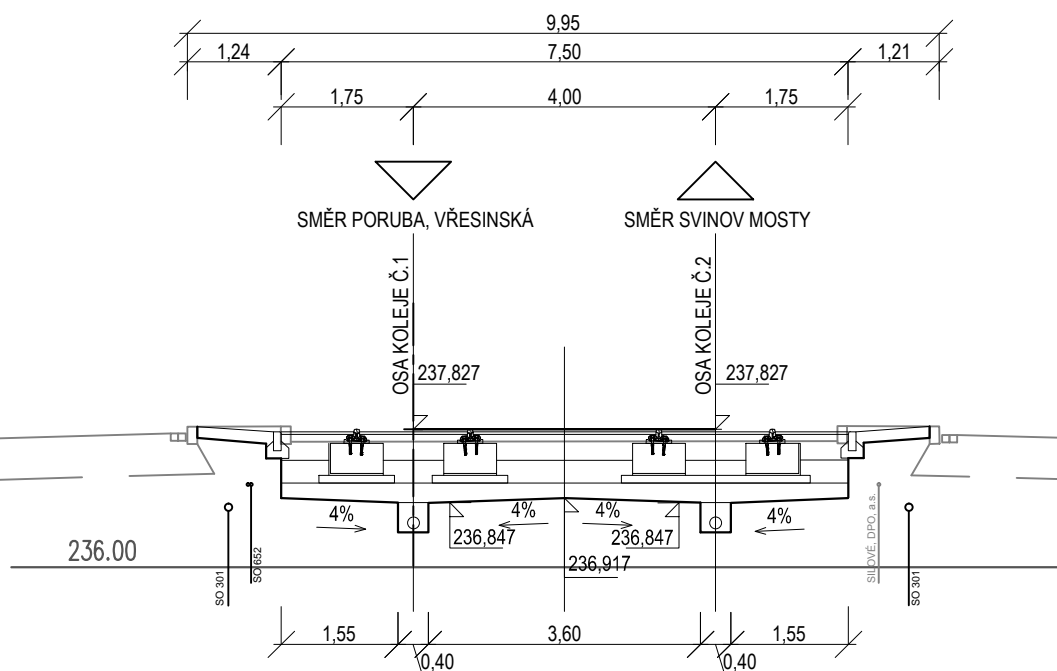


PR: 48
1.200 00

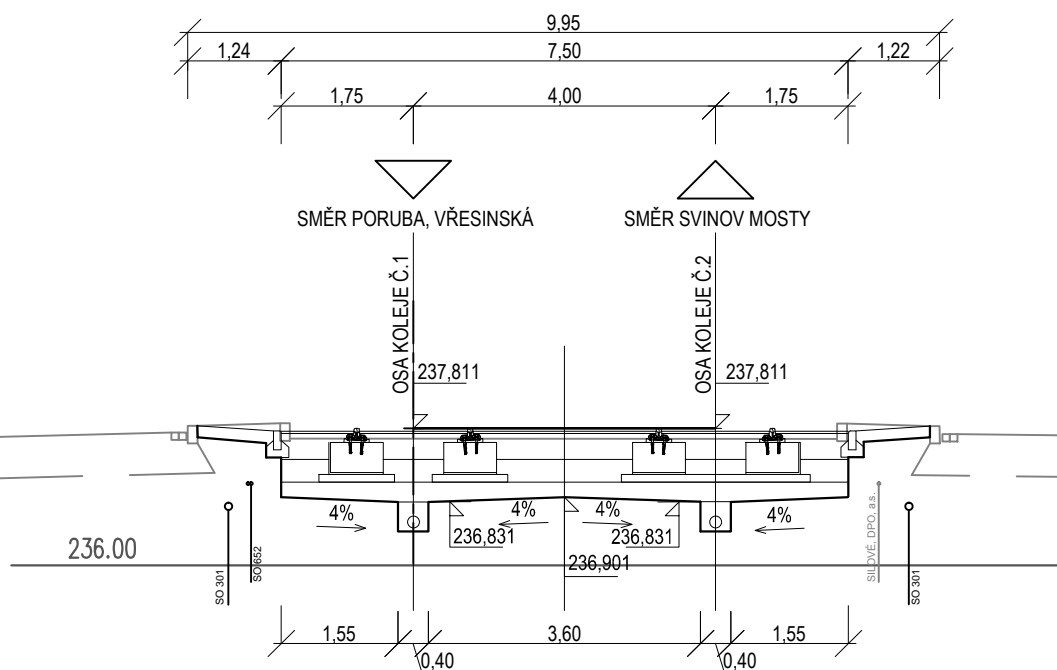


PR: 49
1.225 00

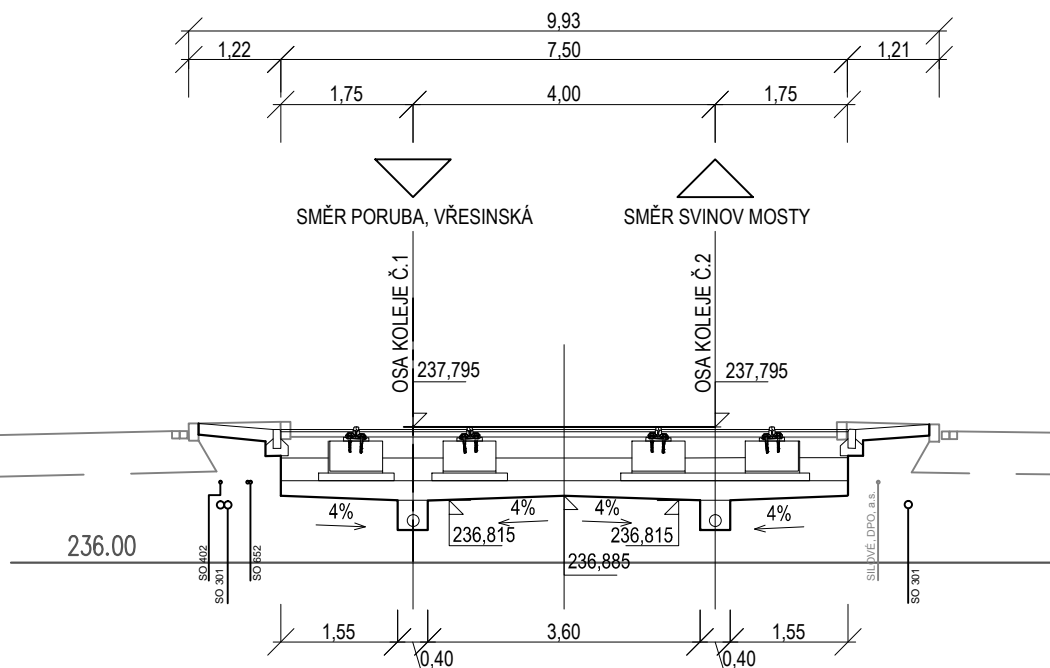


PR: 50
1.250 00

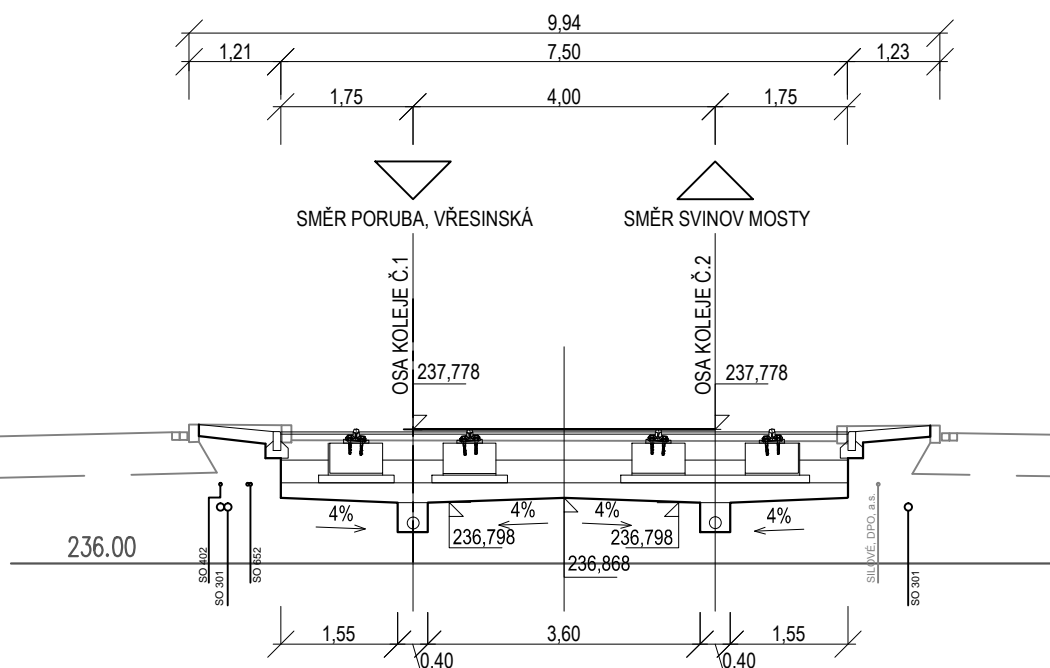


PR: 51
1.275 00

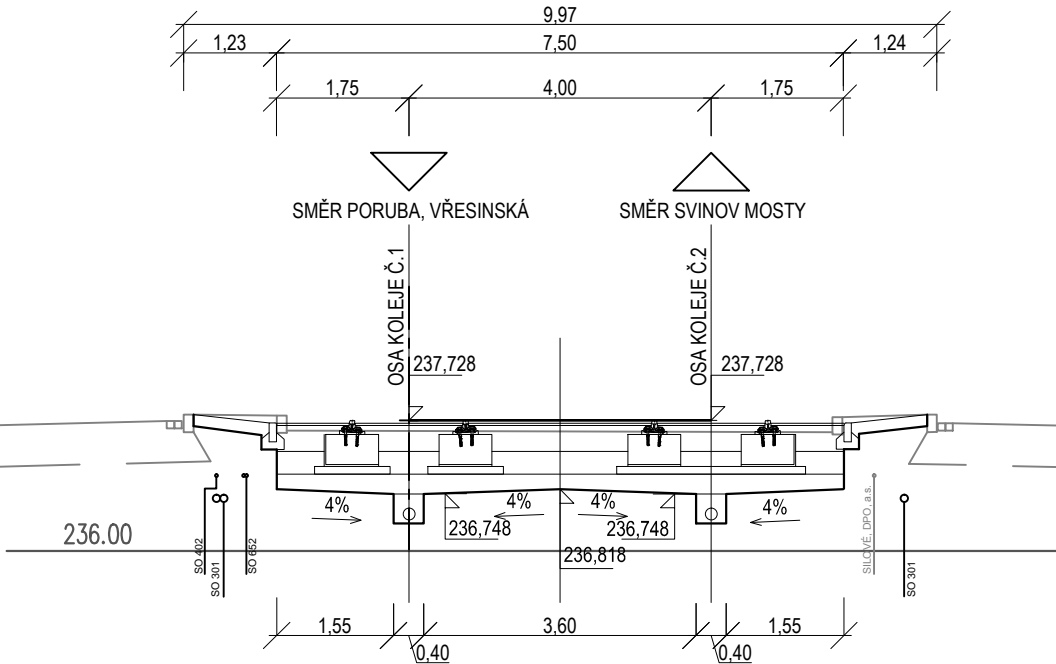


PR: 52
1.300 00

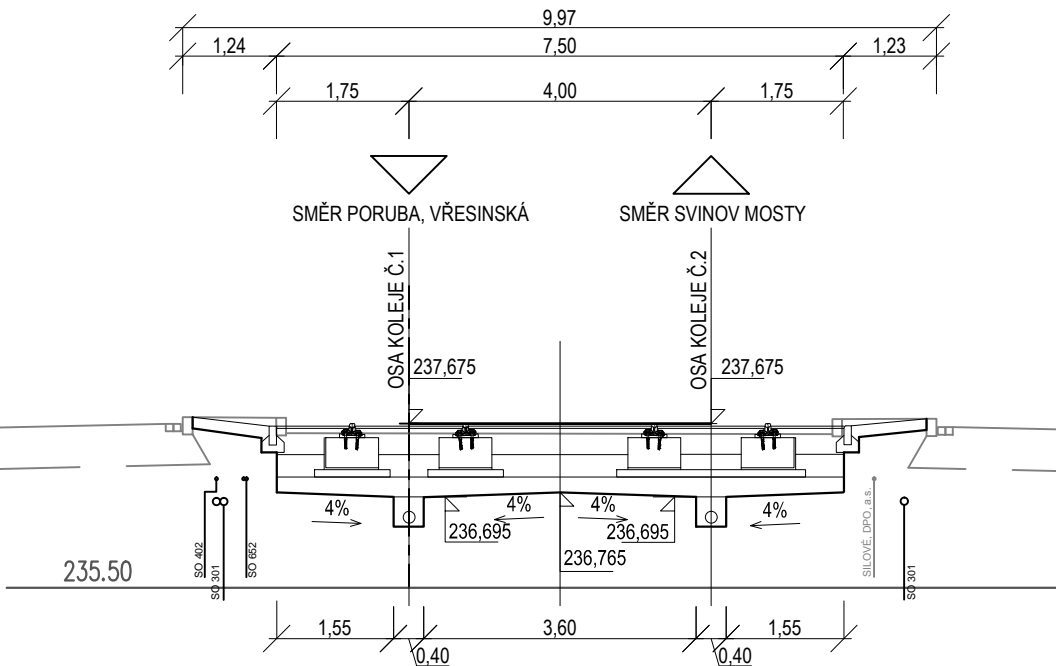


PR: 53
1.325 00

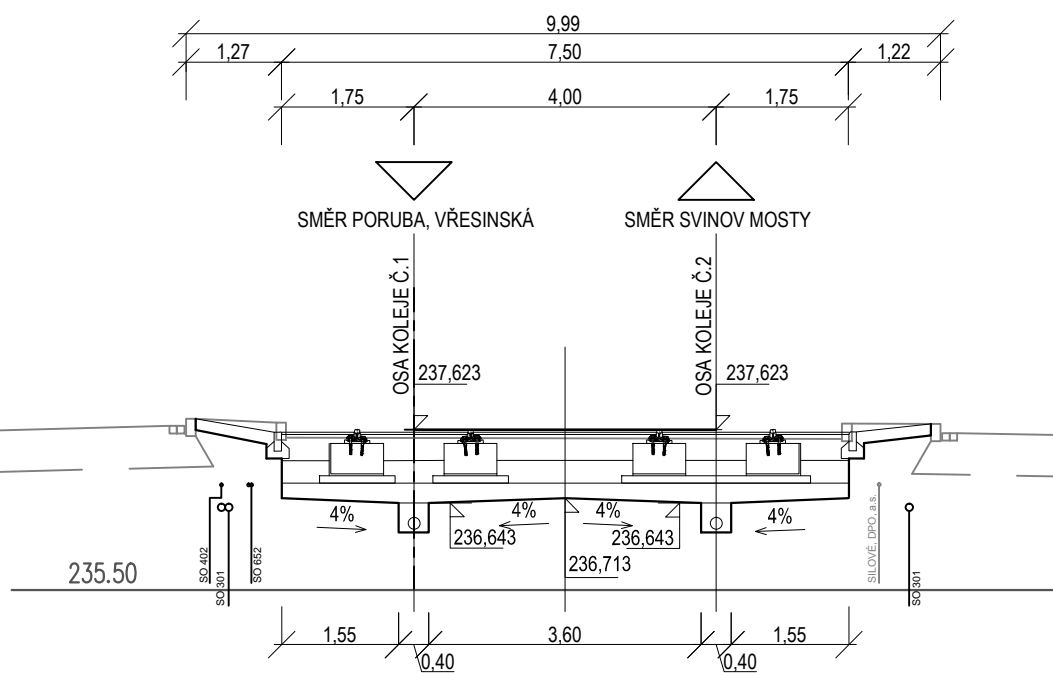


PR: 54
1.350 00

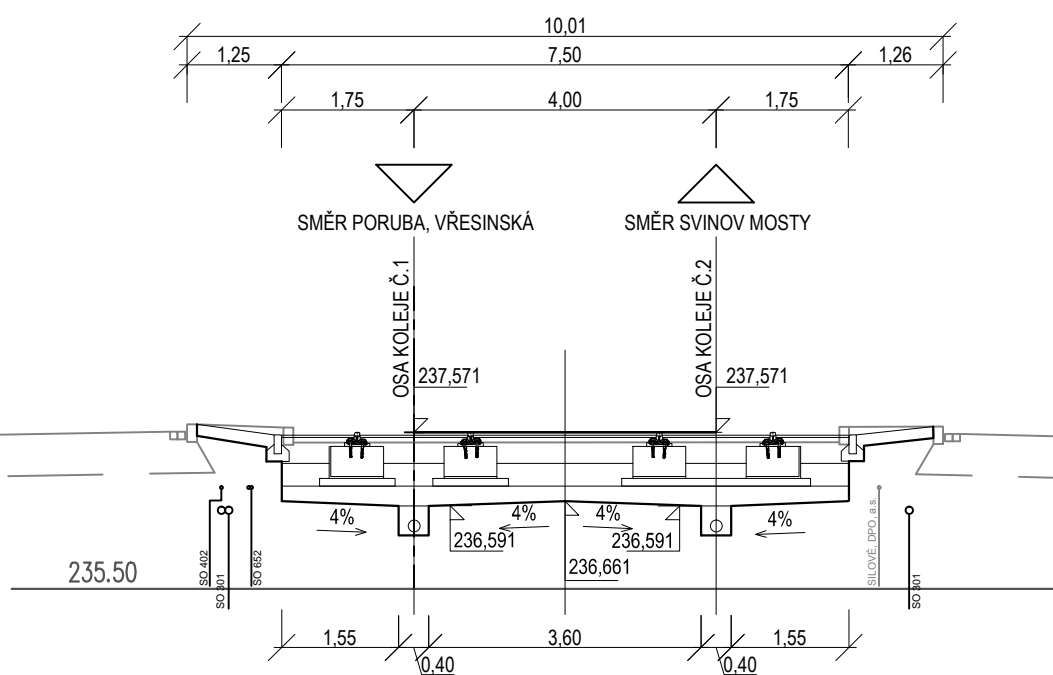


PR: 55
1.375 00

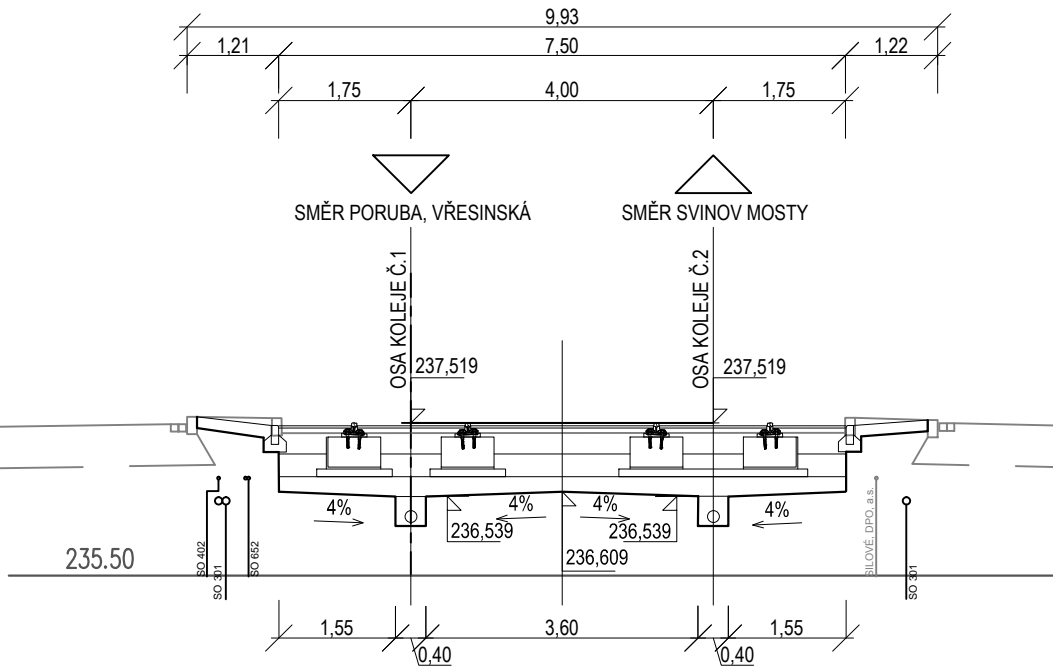


PR: 56
1.400 00

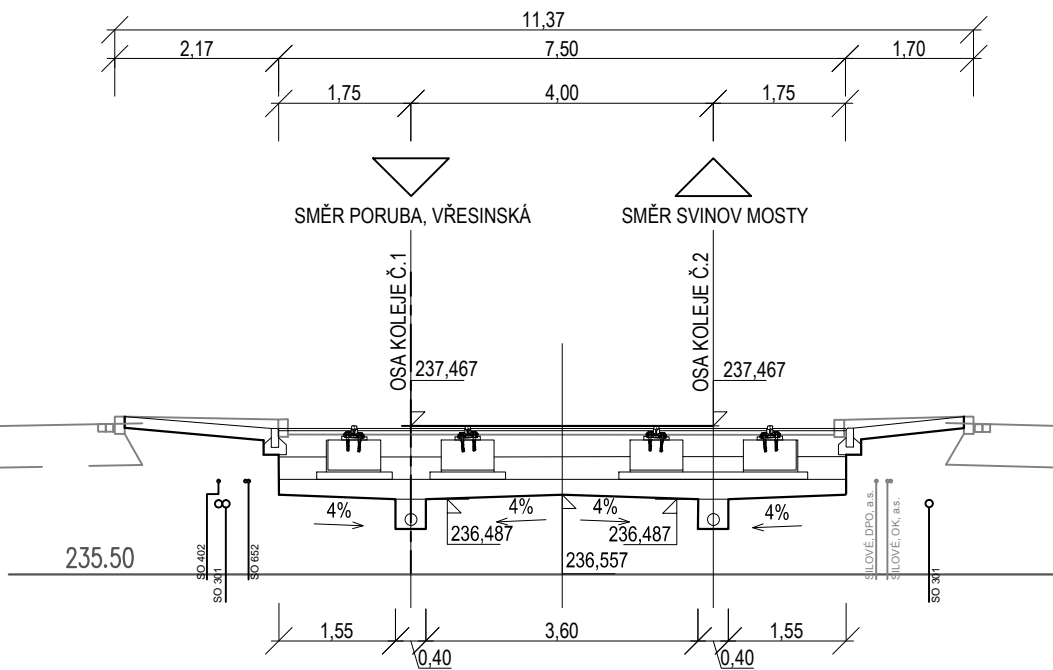


PR: 57
1.425 00

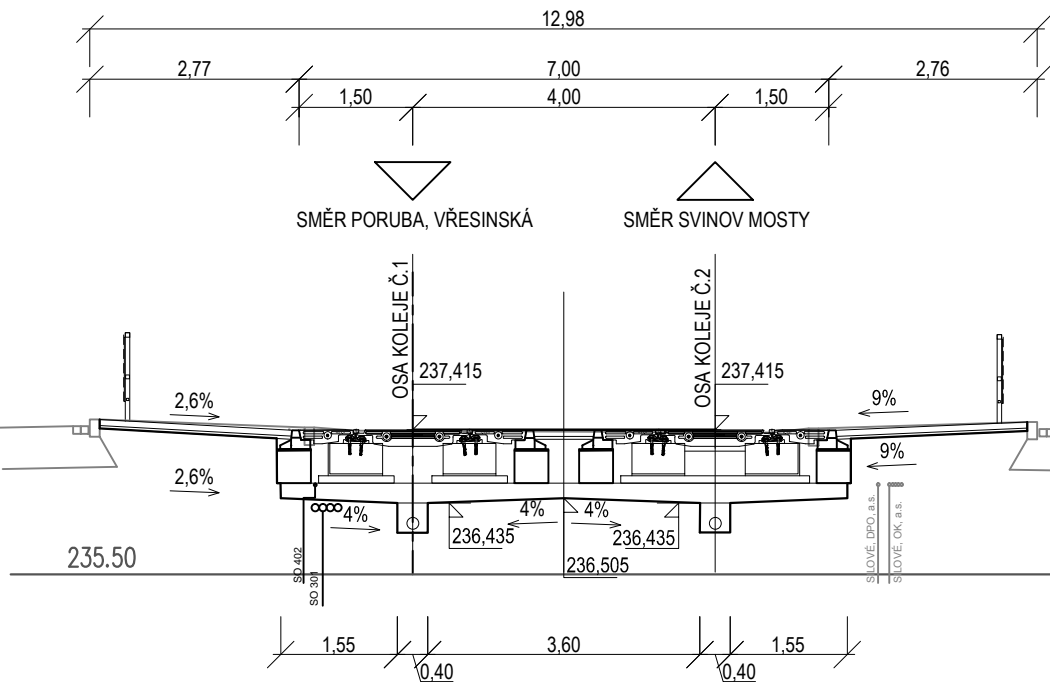


PR: 58
1.450 00

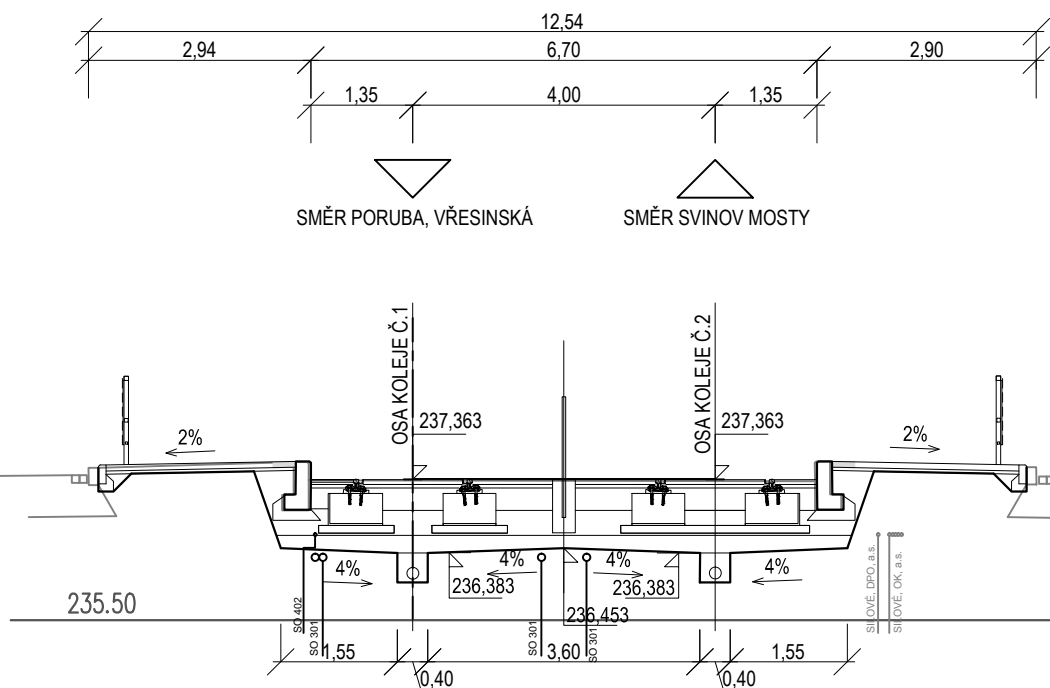

PR: 59
1.475 00

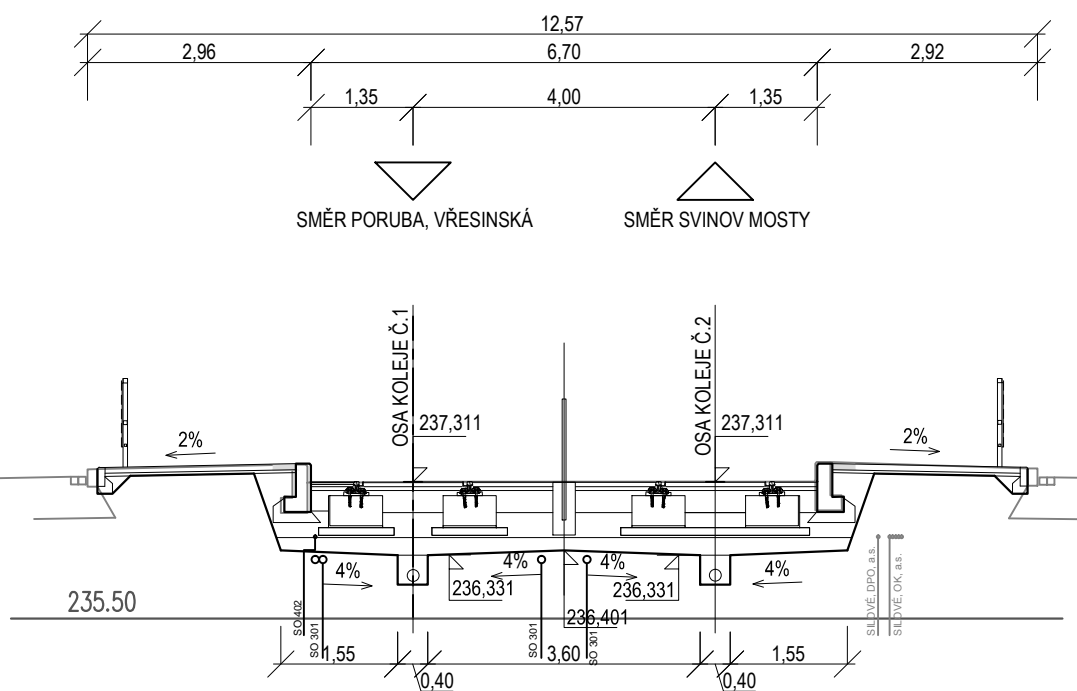


PR: 60
1.500 00

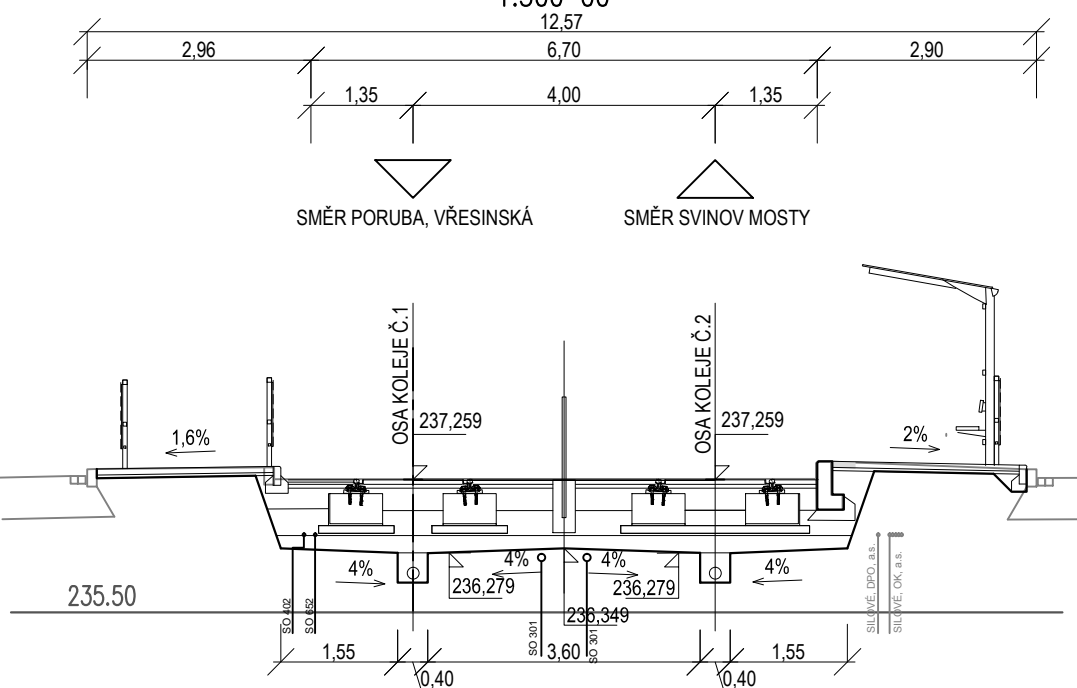


Technical drawing of a bridge cross-section showing two tracks. The drawing includes dimensions for track width (12.53m), distance between tracks (4.00m), and various offsets (2.56m, 2.46m, 1.75m). It also shows the bridge structure with four supports, track levels (237.207, 236.227, 236.297), and a 4% slope. Labels include 'SMĚR PORUBA, VŘESINSKÁ' and 'SMĚR SVINOV MOSTY'.

PR: 63
1.575 00

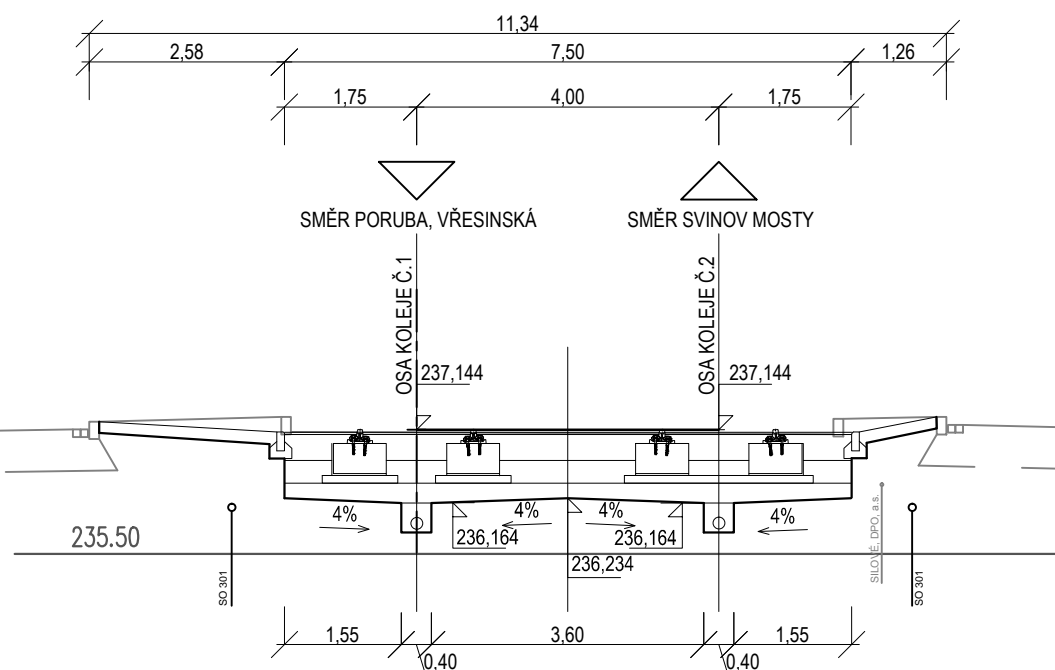

PR: 64
1.600 00

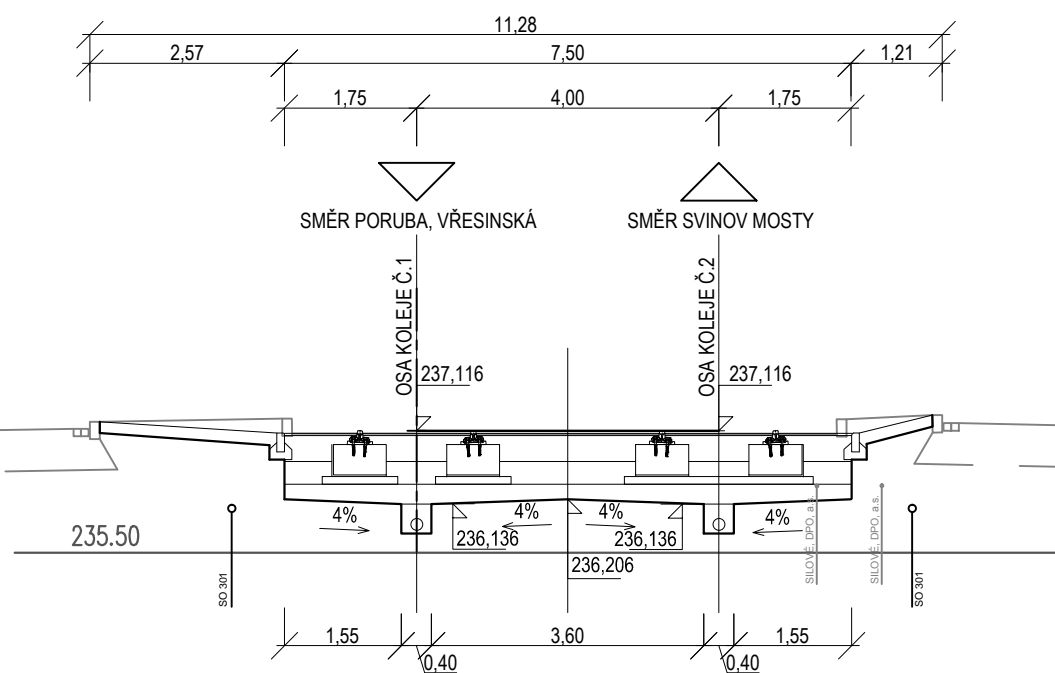

PR: 65
1.625 00

