


## VSTUP Č.2

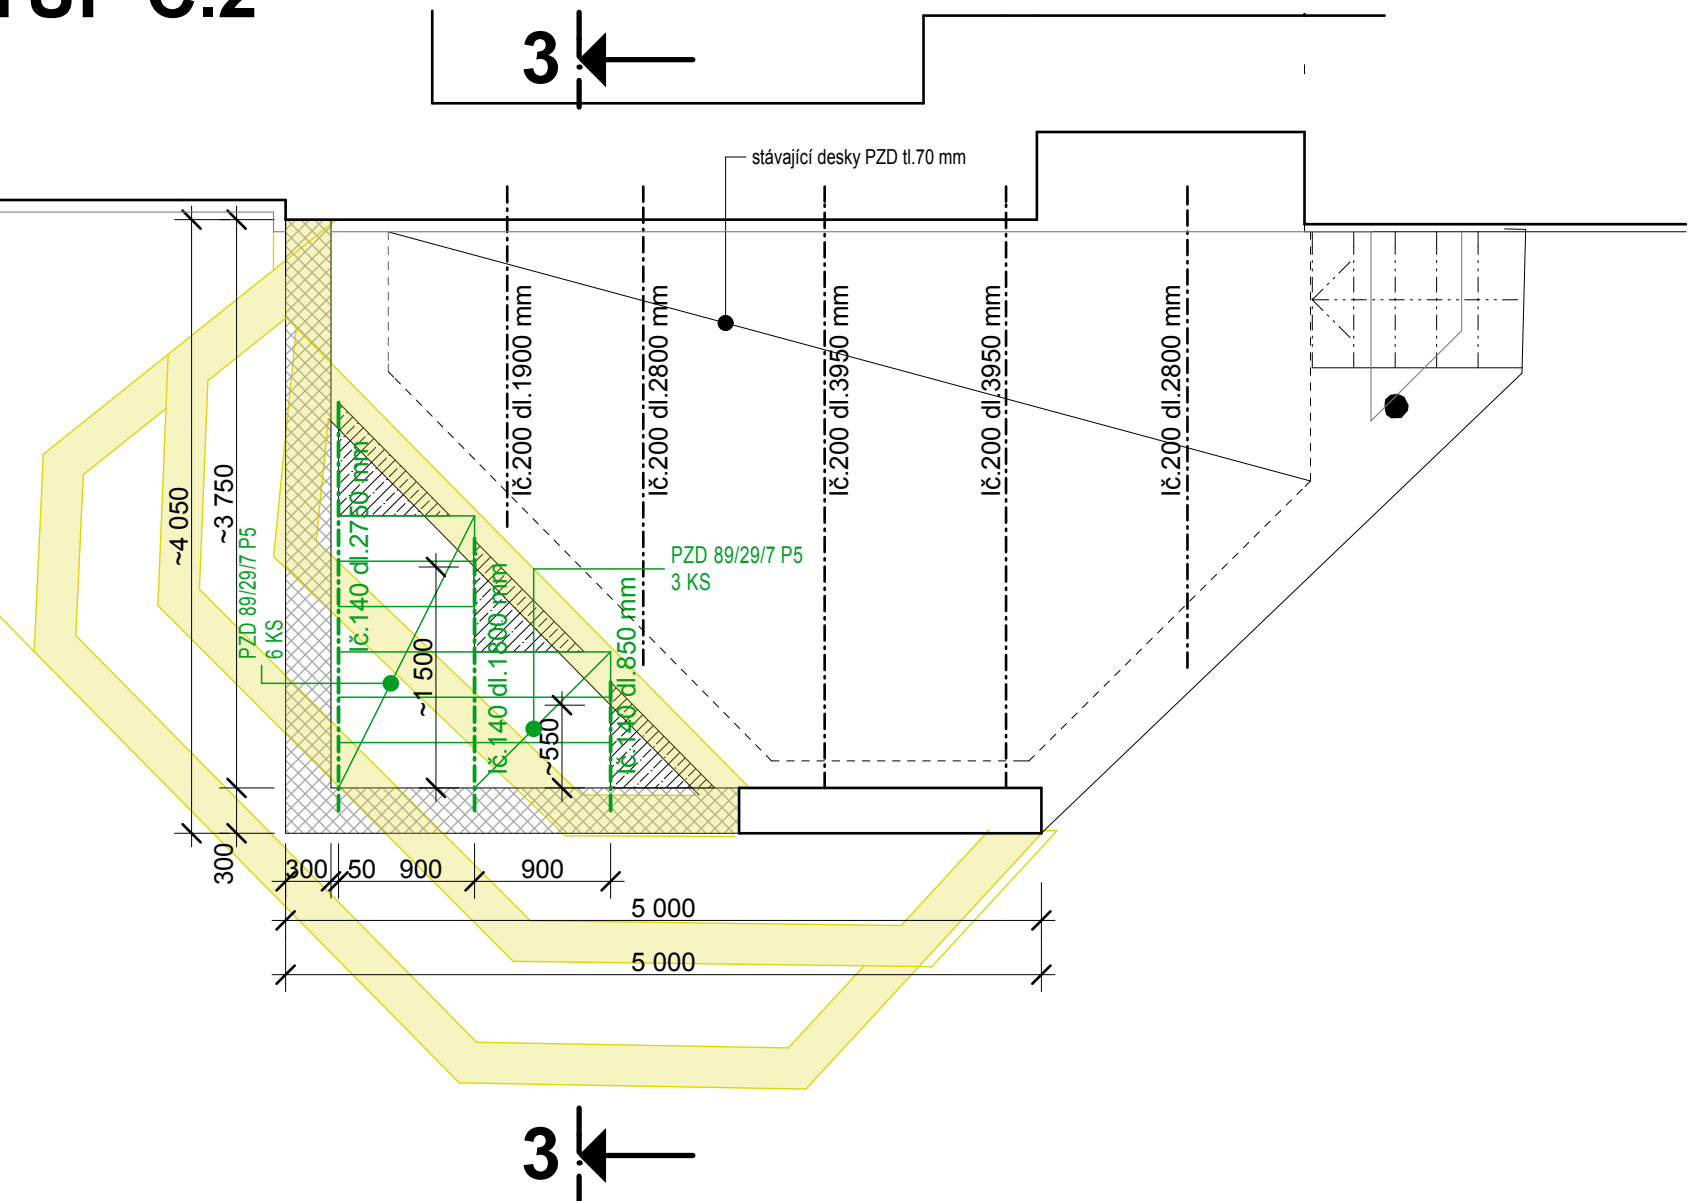




**IBA**  
ARCHITEKTONICKÁ  
KANČELÁŘ S.R.O.  
D. E. A.