


PUDORYS STŘECHY

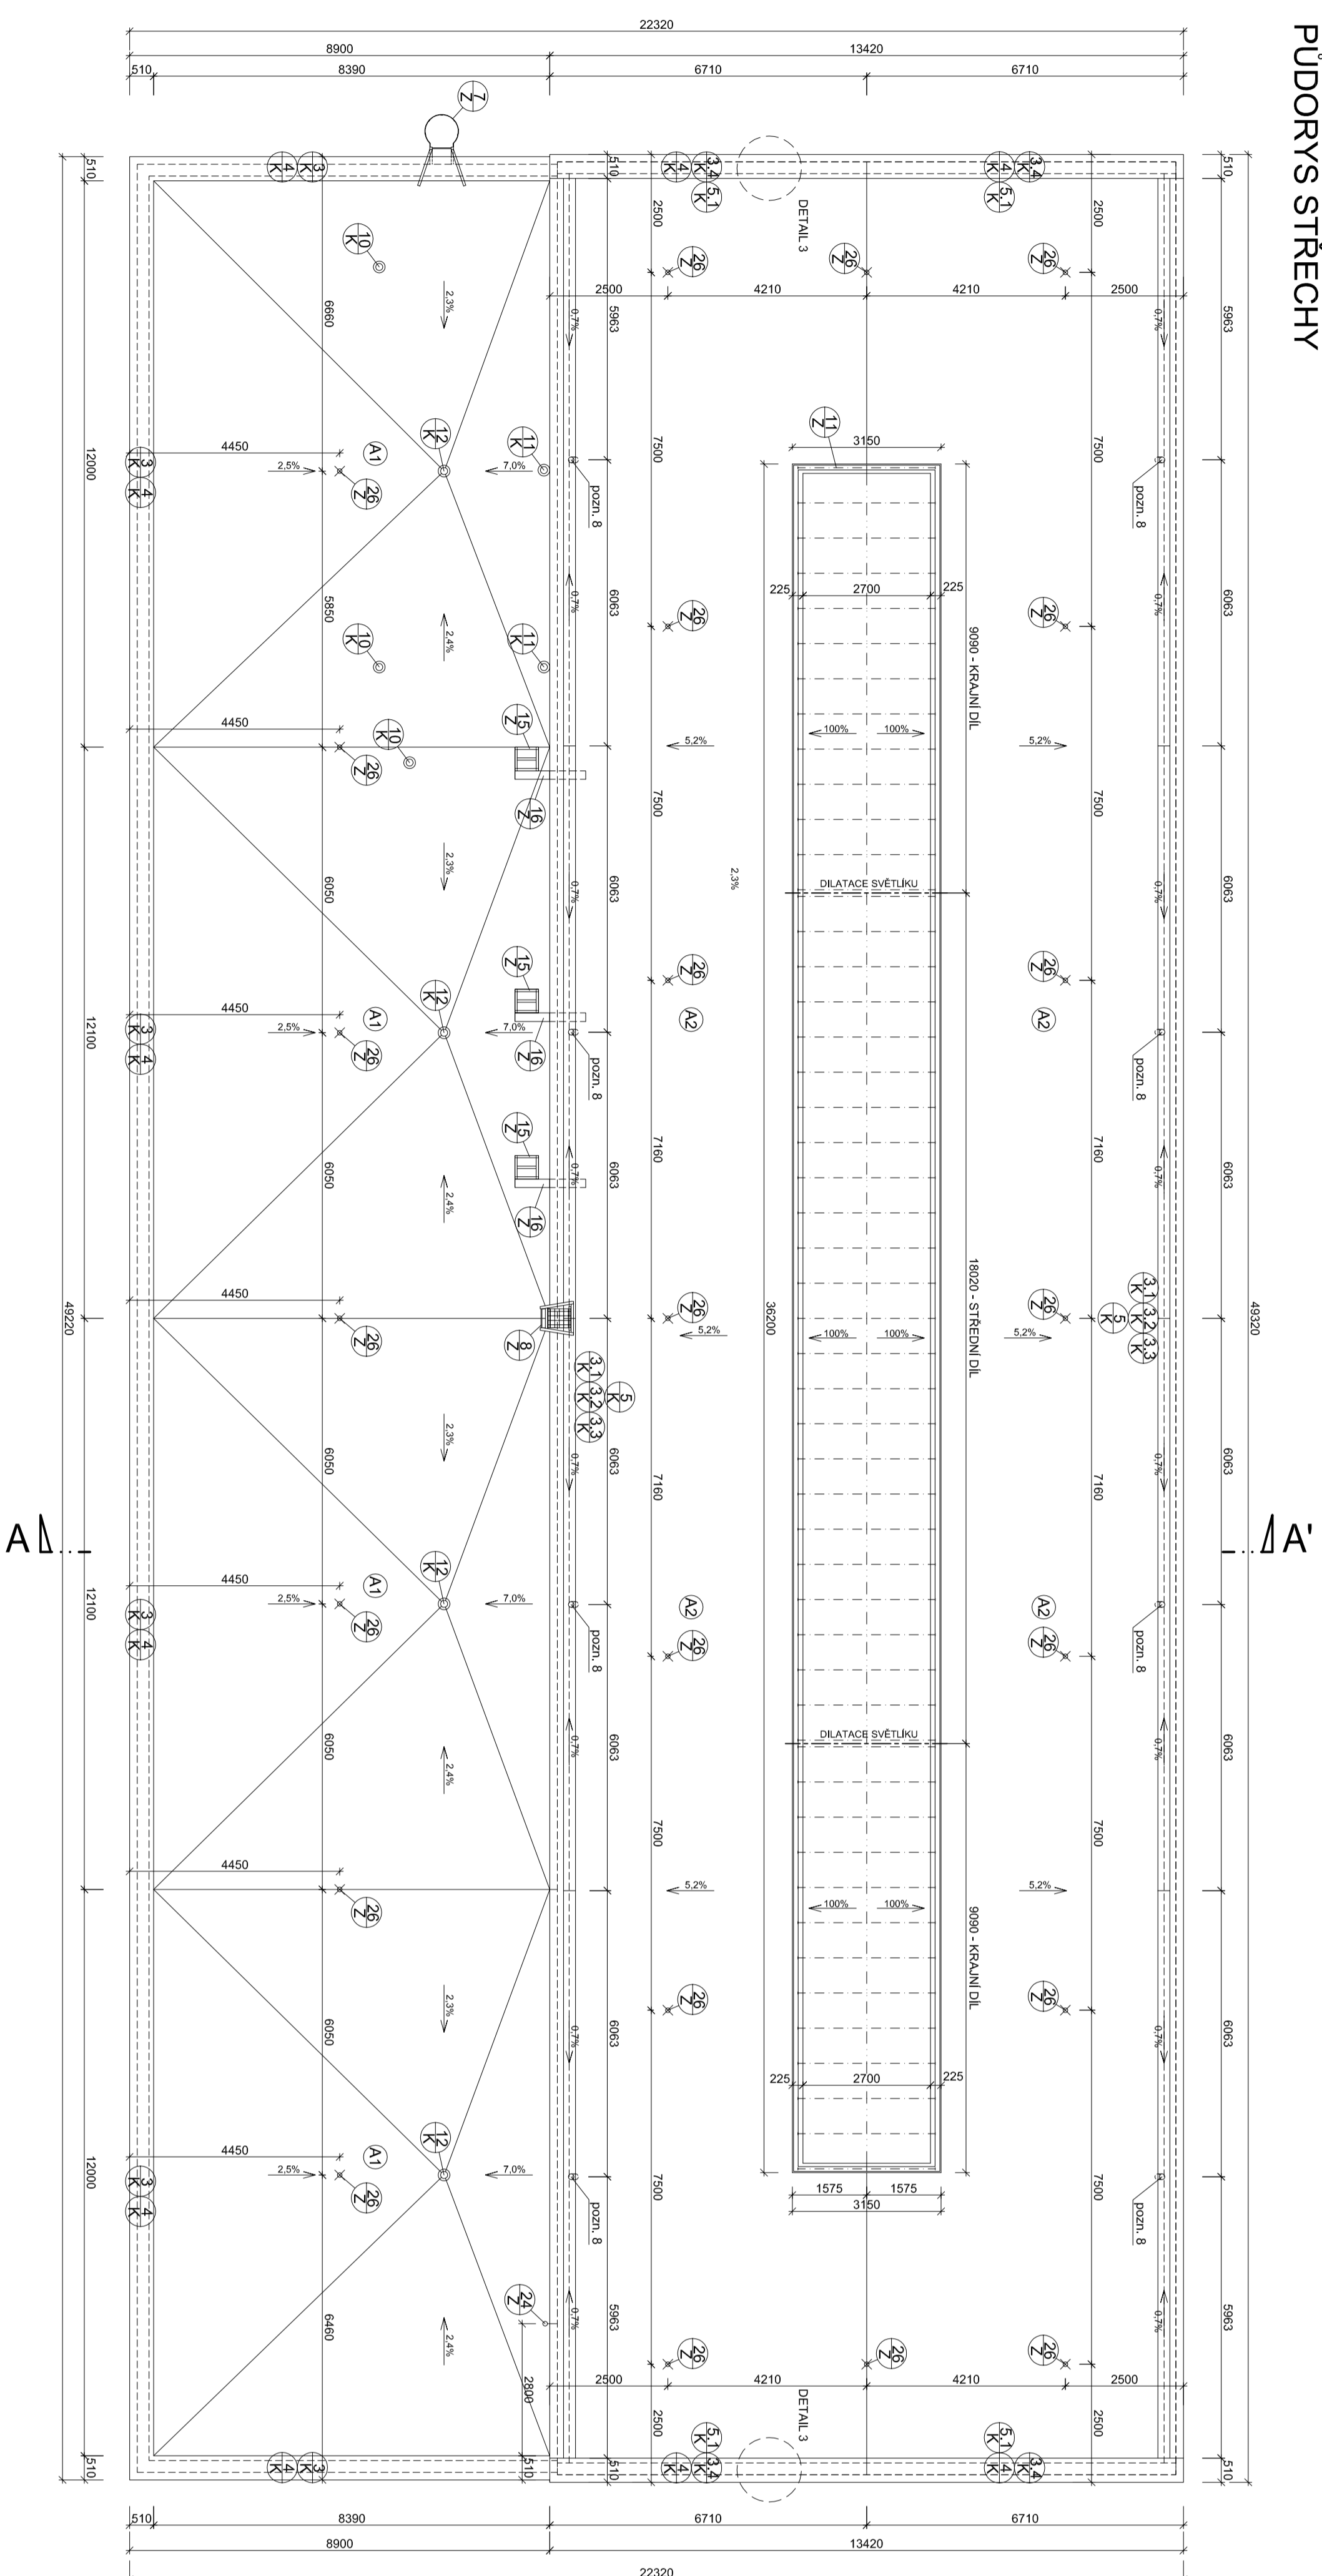

LEGENDA SKLADEB



POZNÁMKY:


LEGENDA MATERIÁLŮ


SCHEMA AREALU:

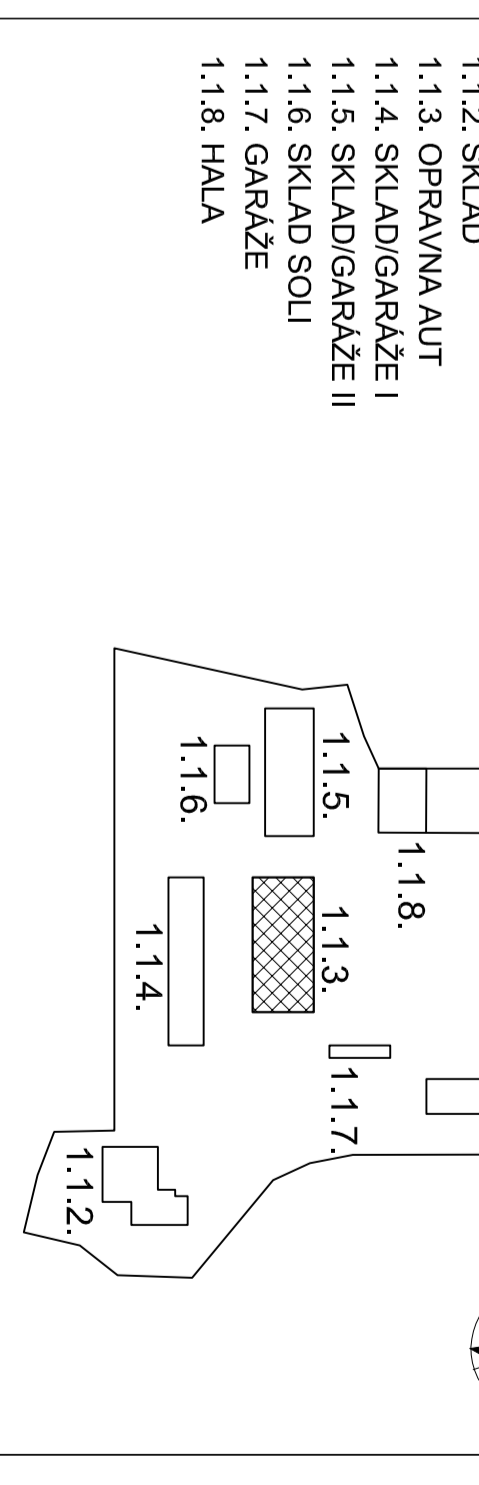

POZNÁMKY:


