


HALA MYCÍ

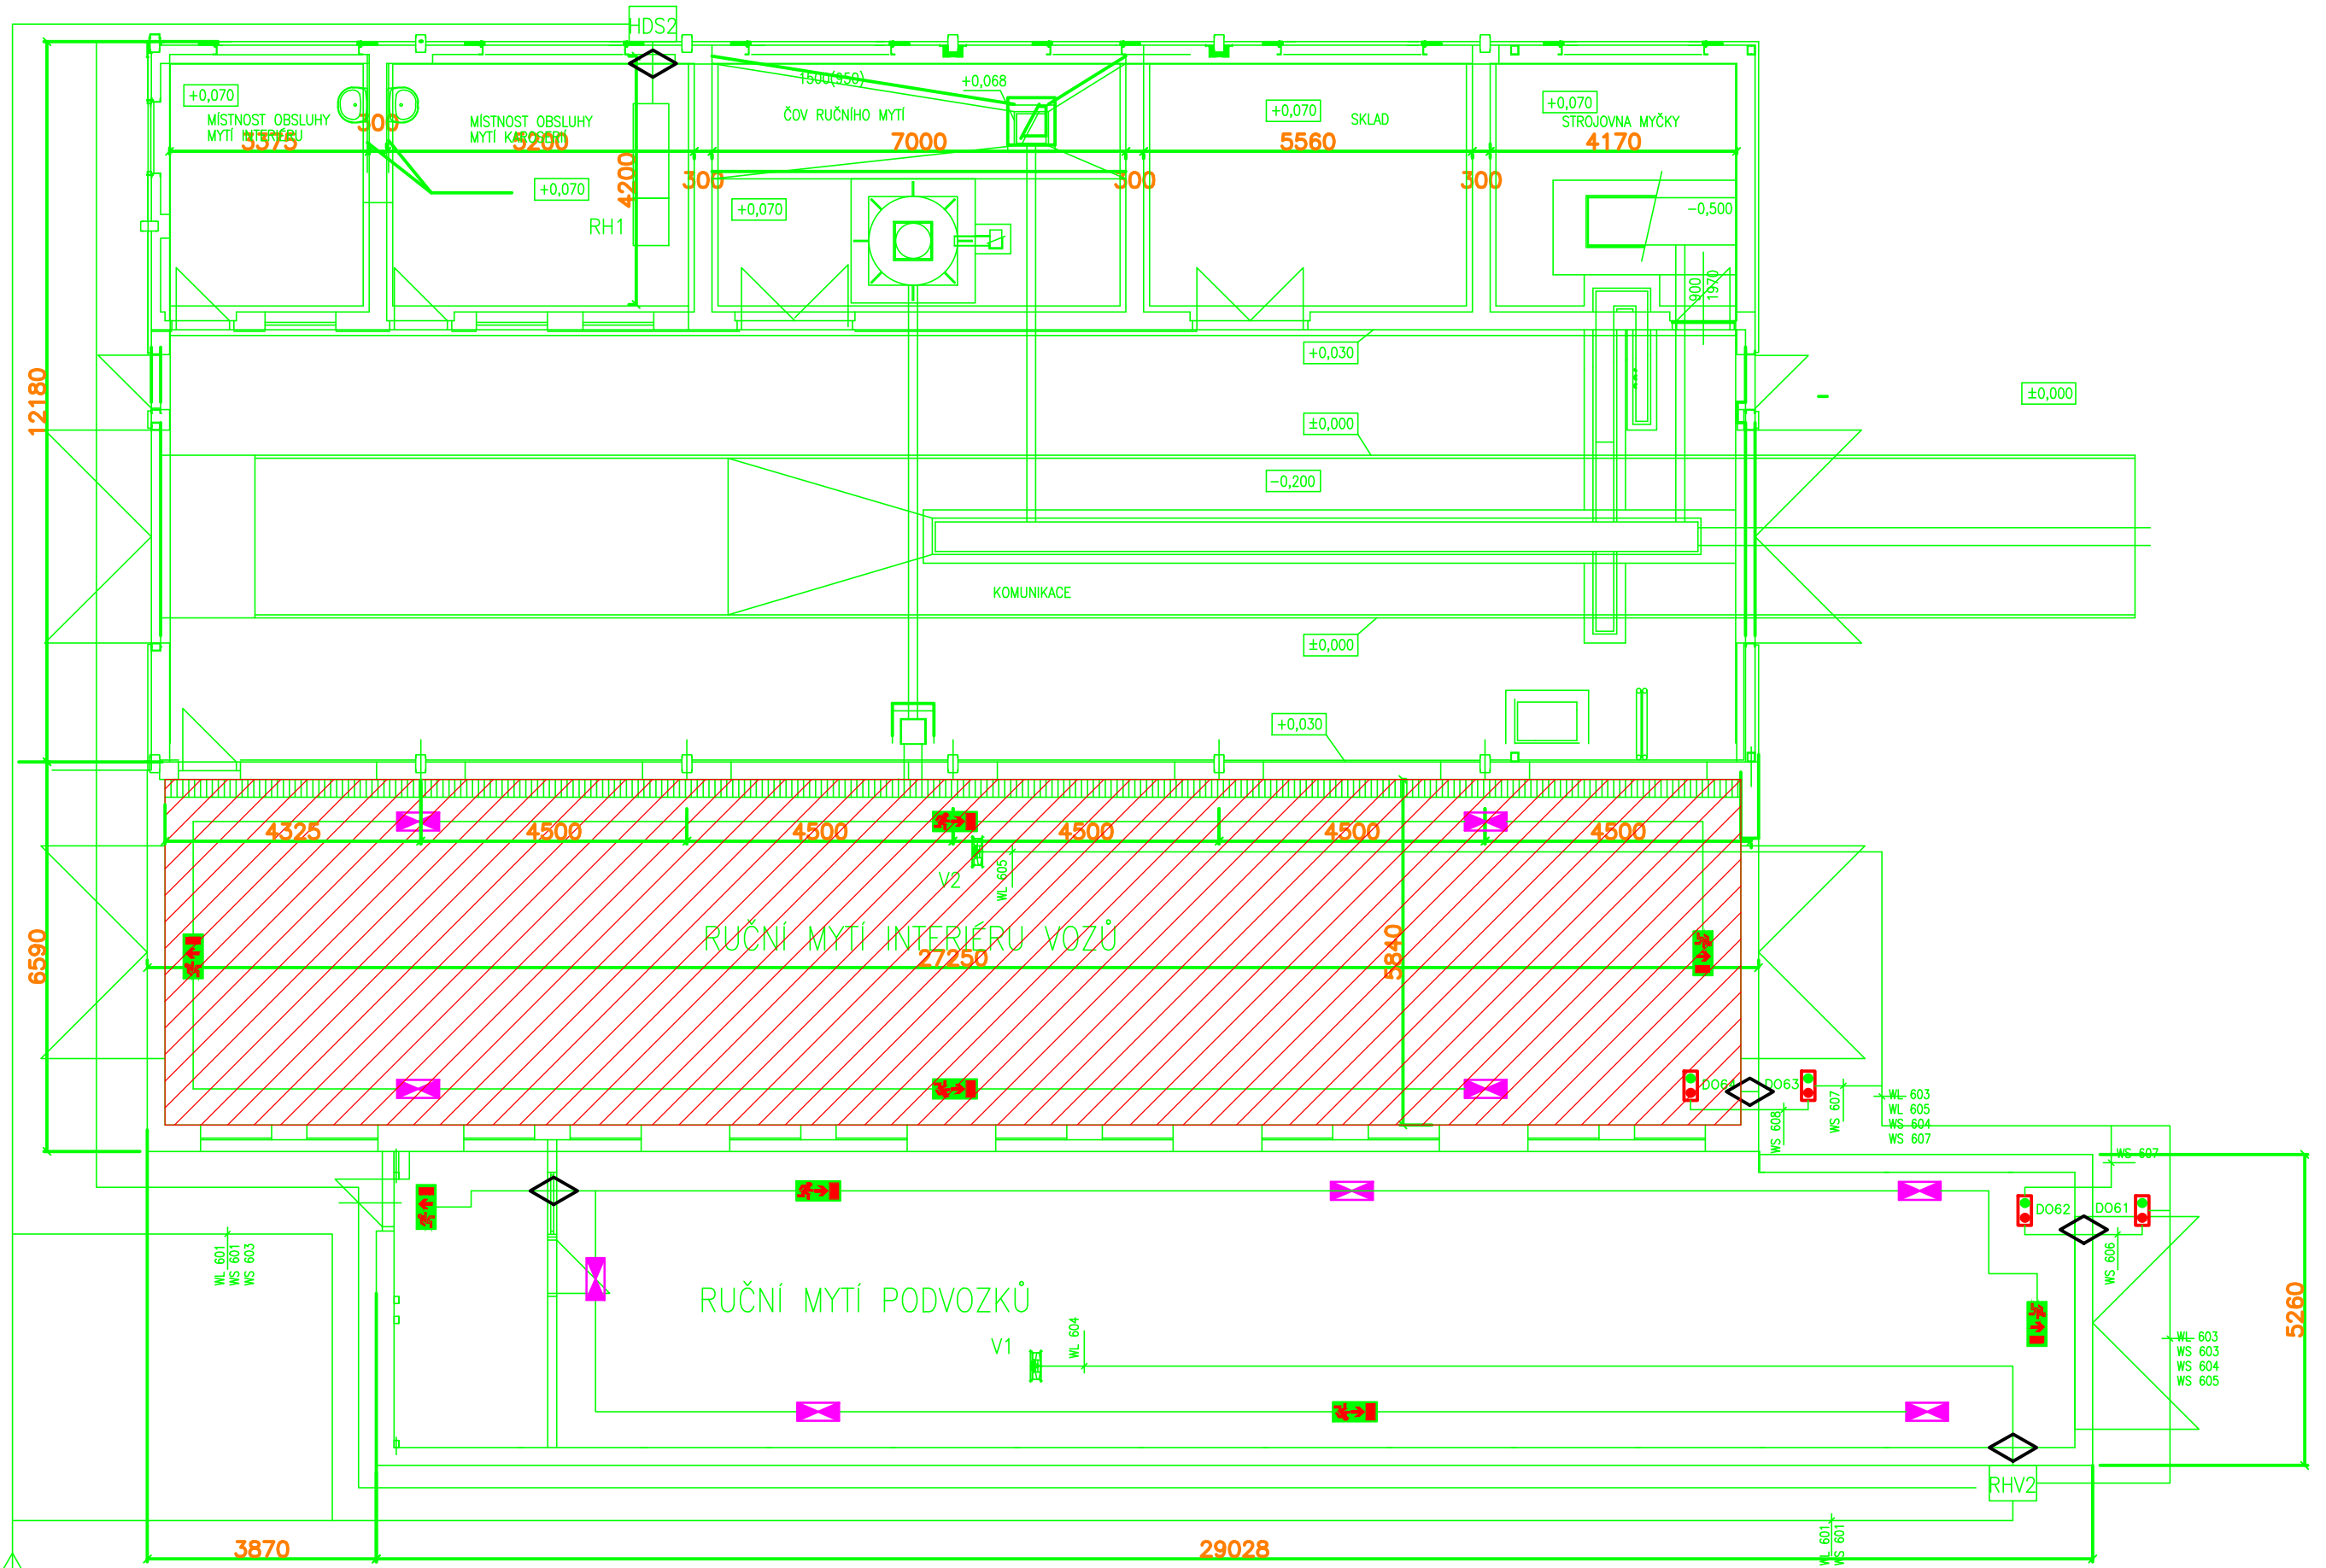

WL 202
 WL 203
 WS 202
 WS 203
 WS 205
 WS 207
 WS 208
 HALA LEHKÉ ÚDRŽBY RT1