


SR4-K 450×2730/480×425 atyp

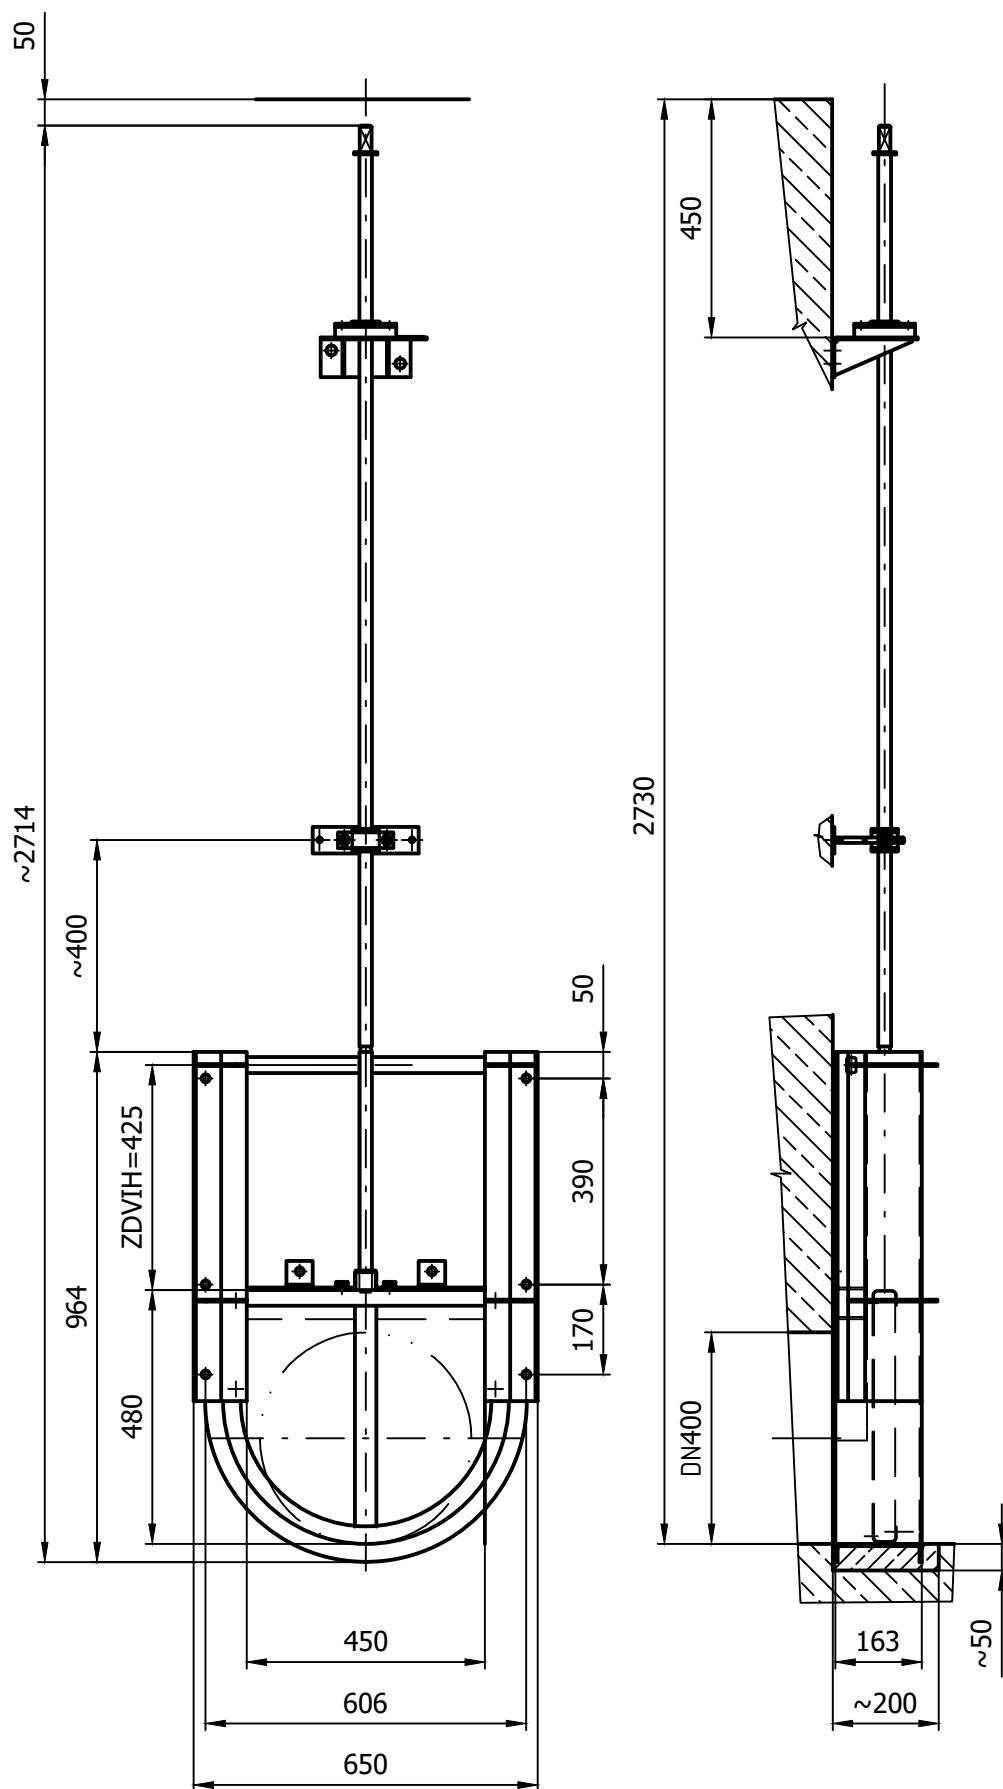

UHERSKÝ BROD - OLŠAVA

UŠ 10

9736/05/21

NZ210514-1