




ŠACHTA 2

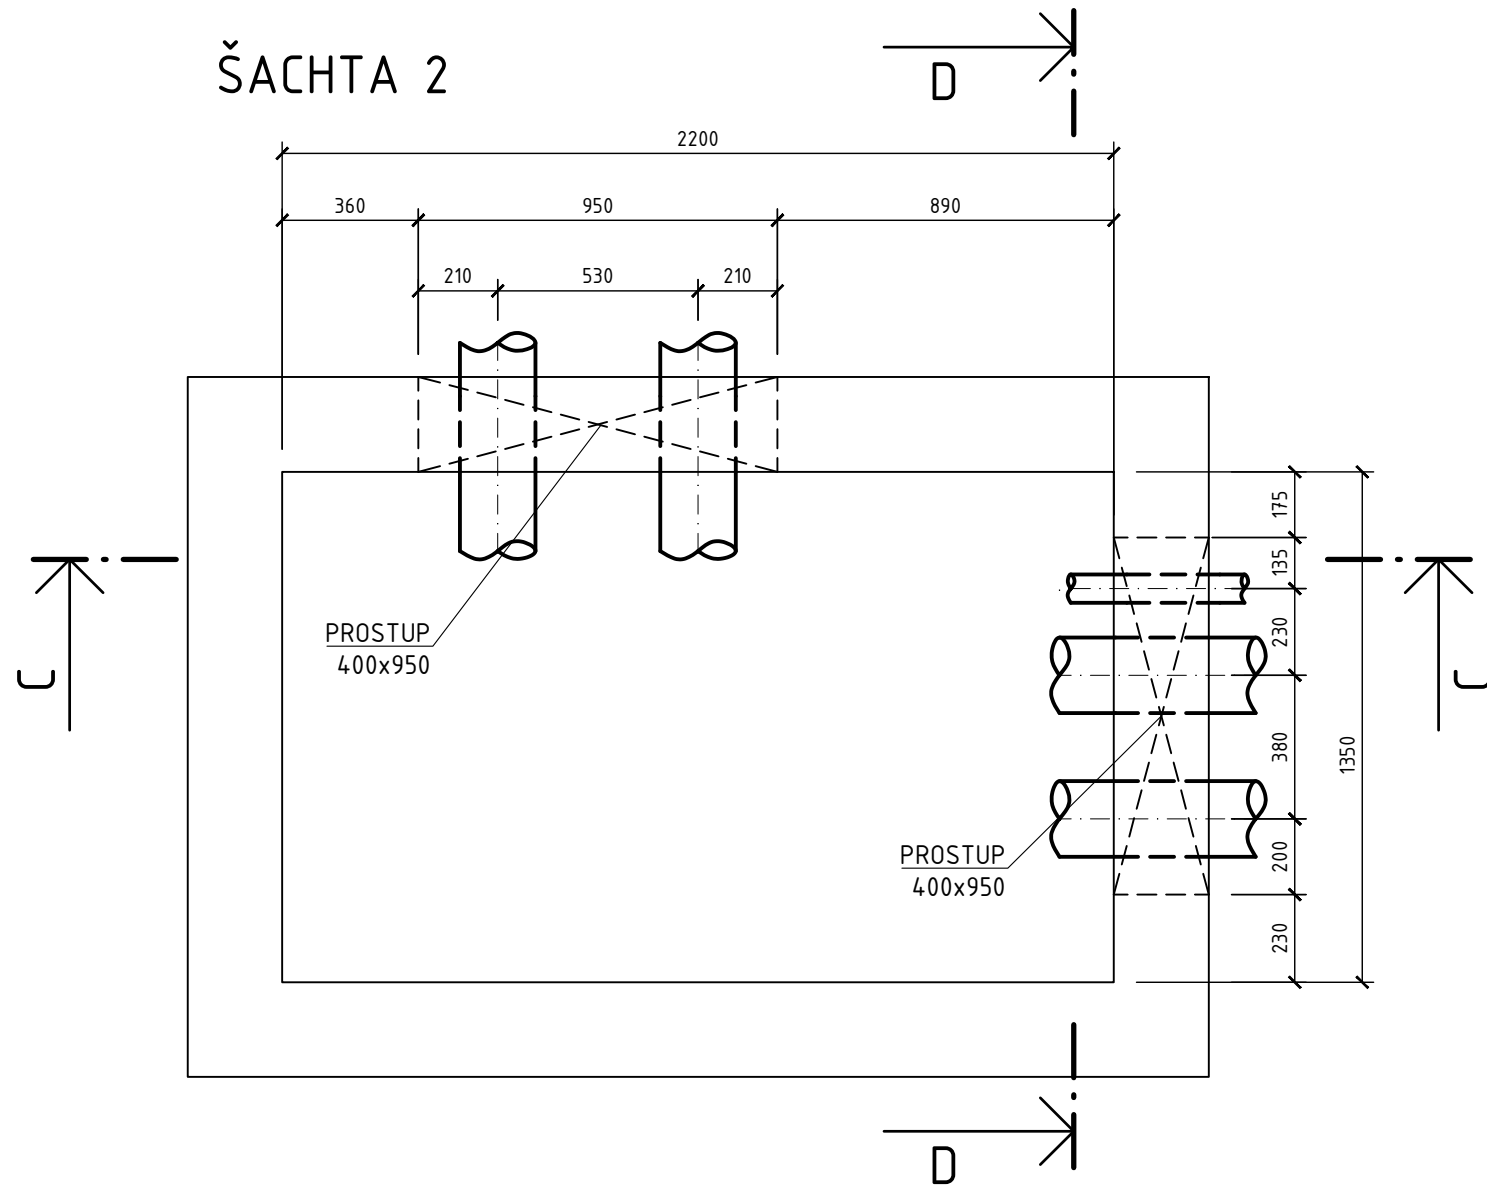


ŘEZ C-C

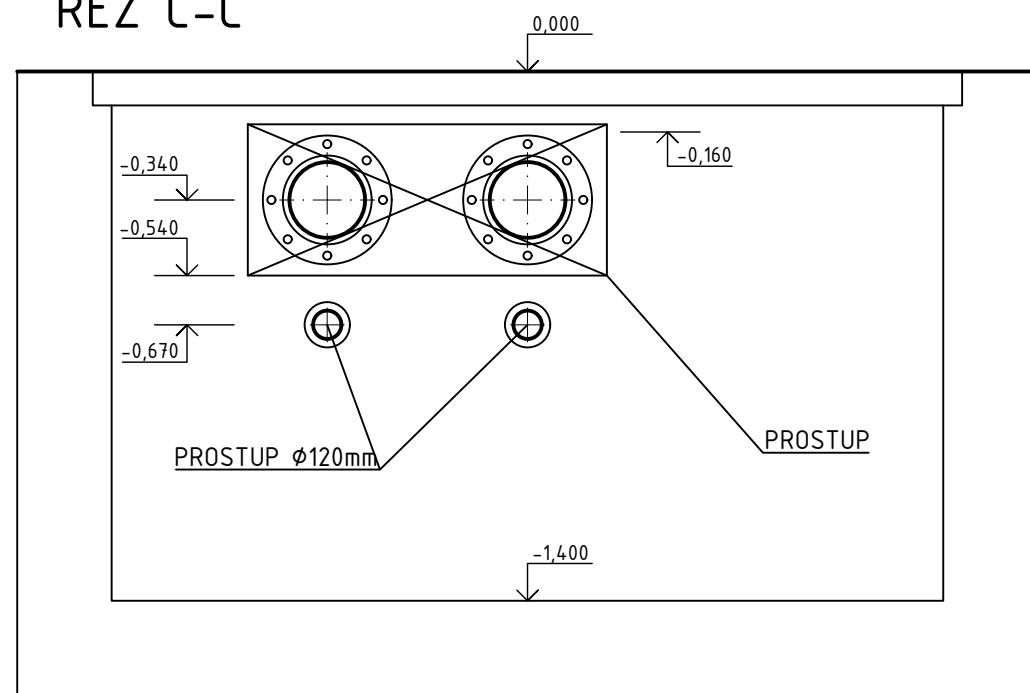


ŘEZ B-B

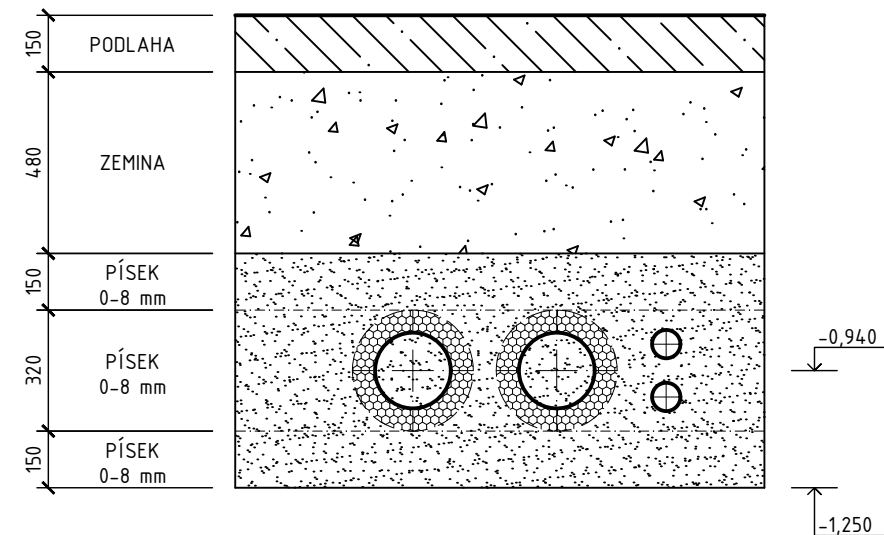


ŘEZ D-D

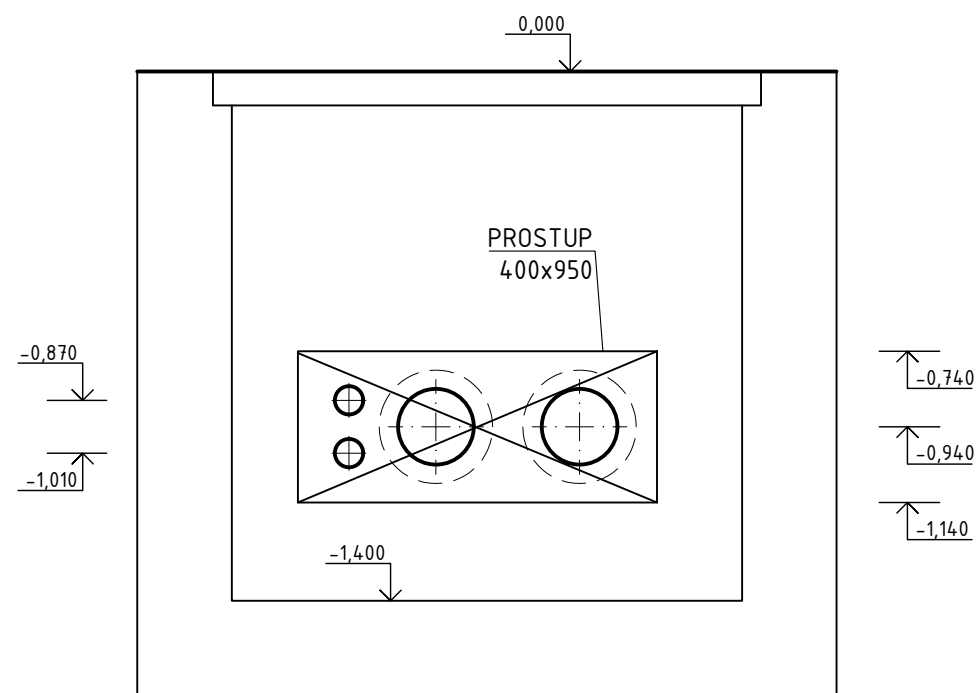

ŠACHTA 1

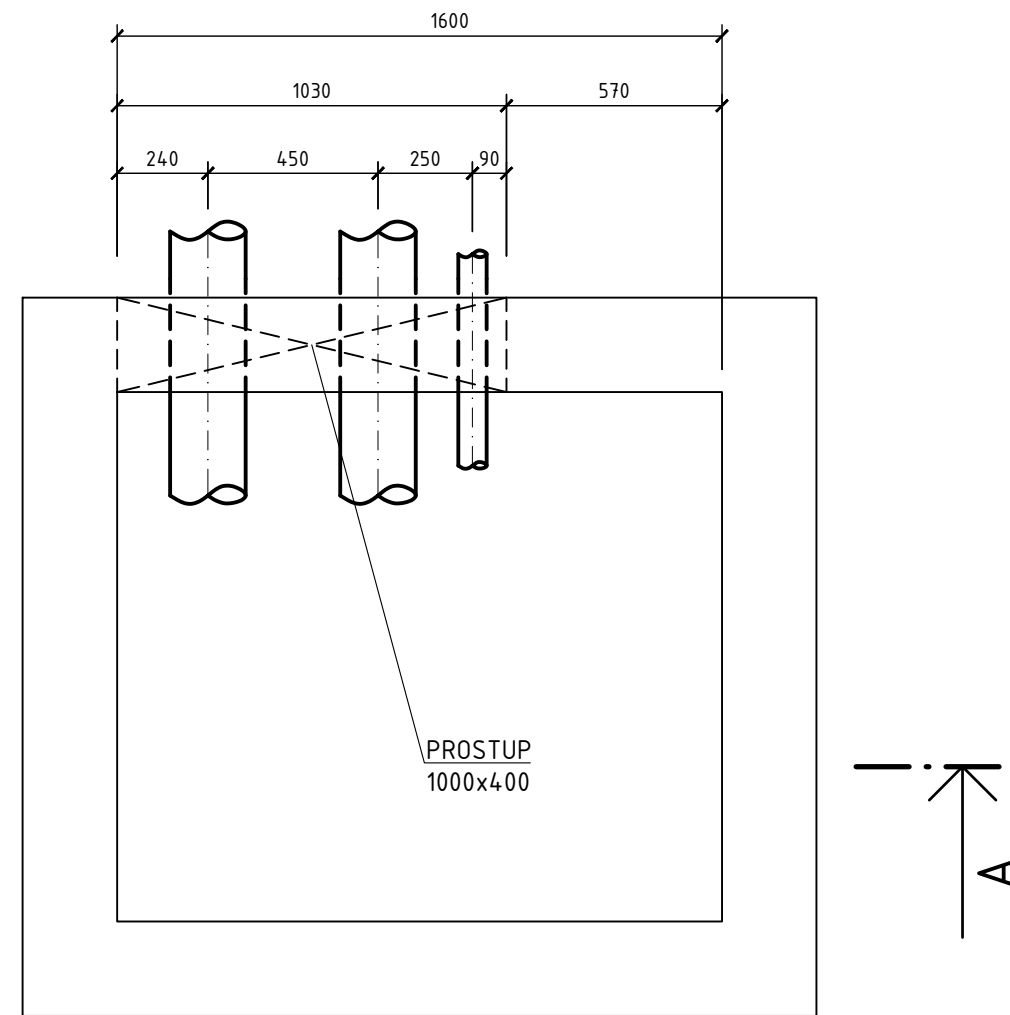

ŘEZ A-A

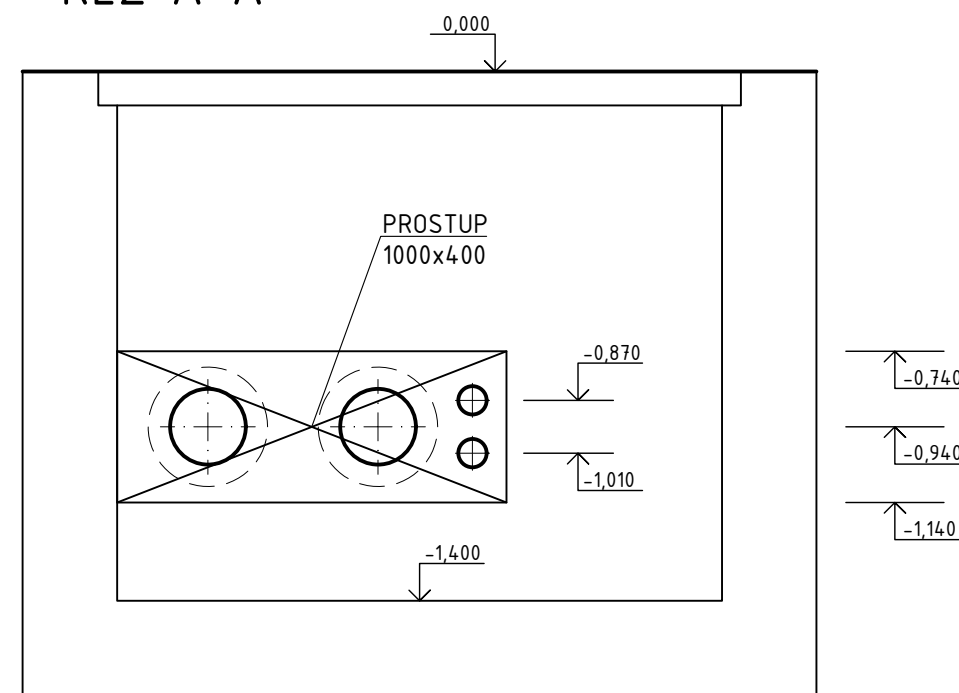

A	01	02	03	04	05	06	07	08	09	M	2,0	4,0m	6,0	Bpv	±0,000
	10				20		30								