


418/66

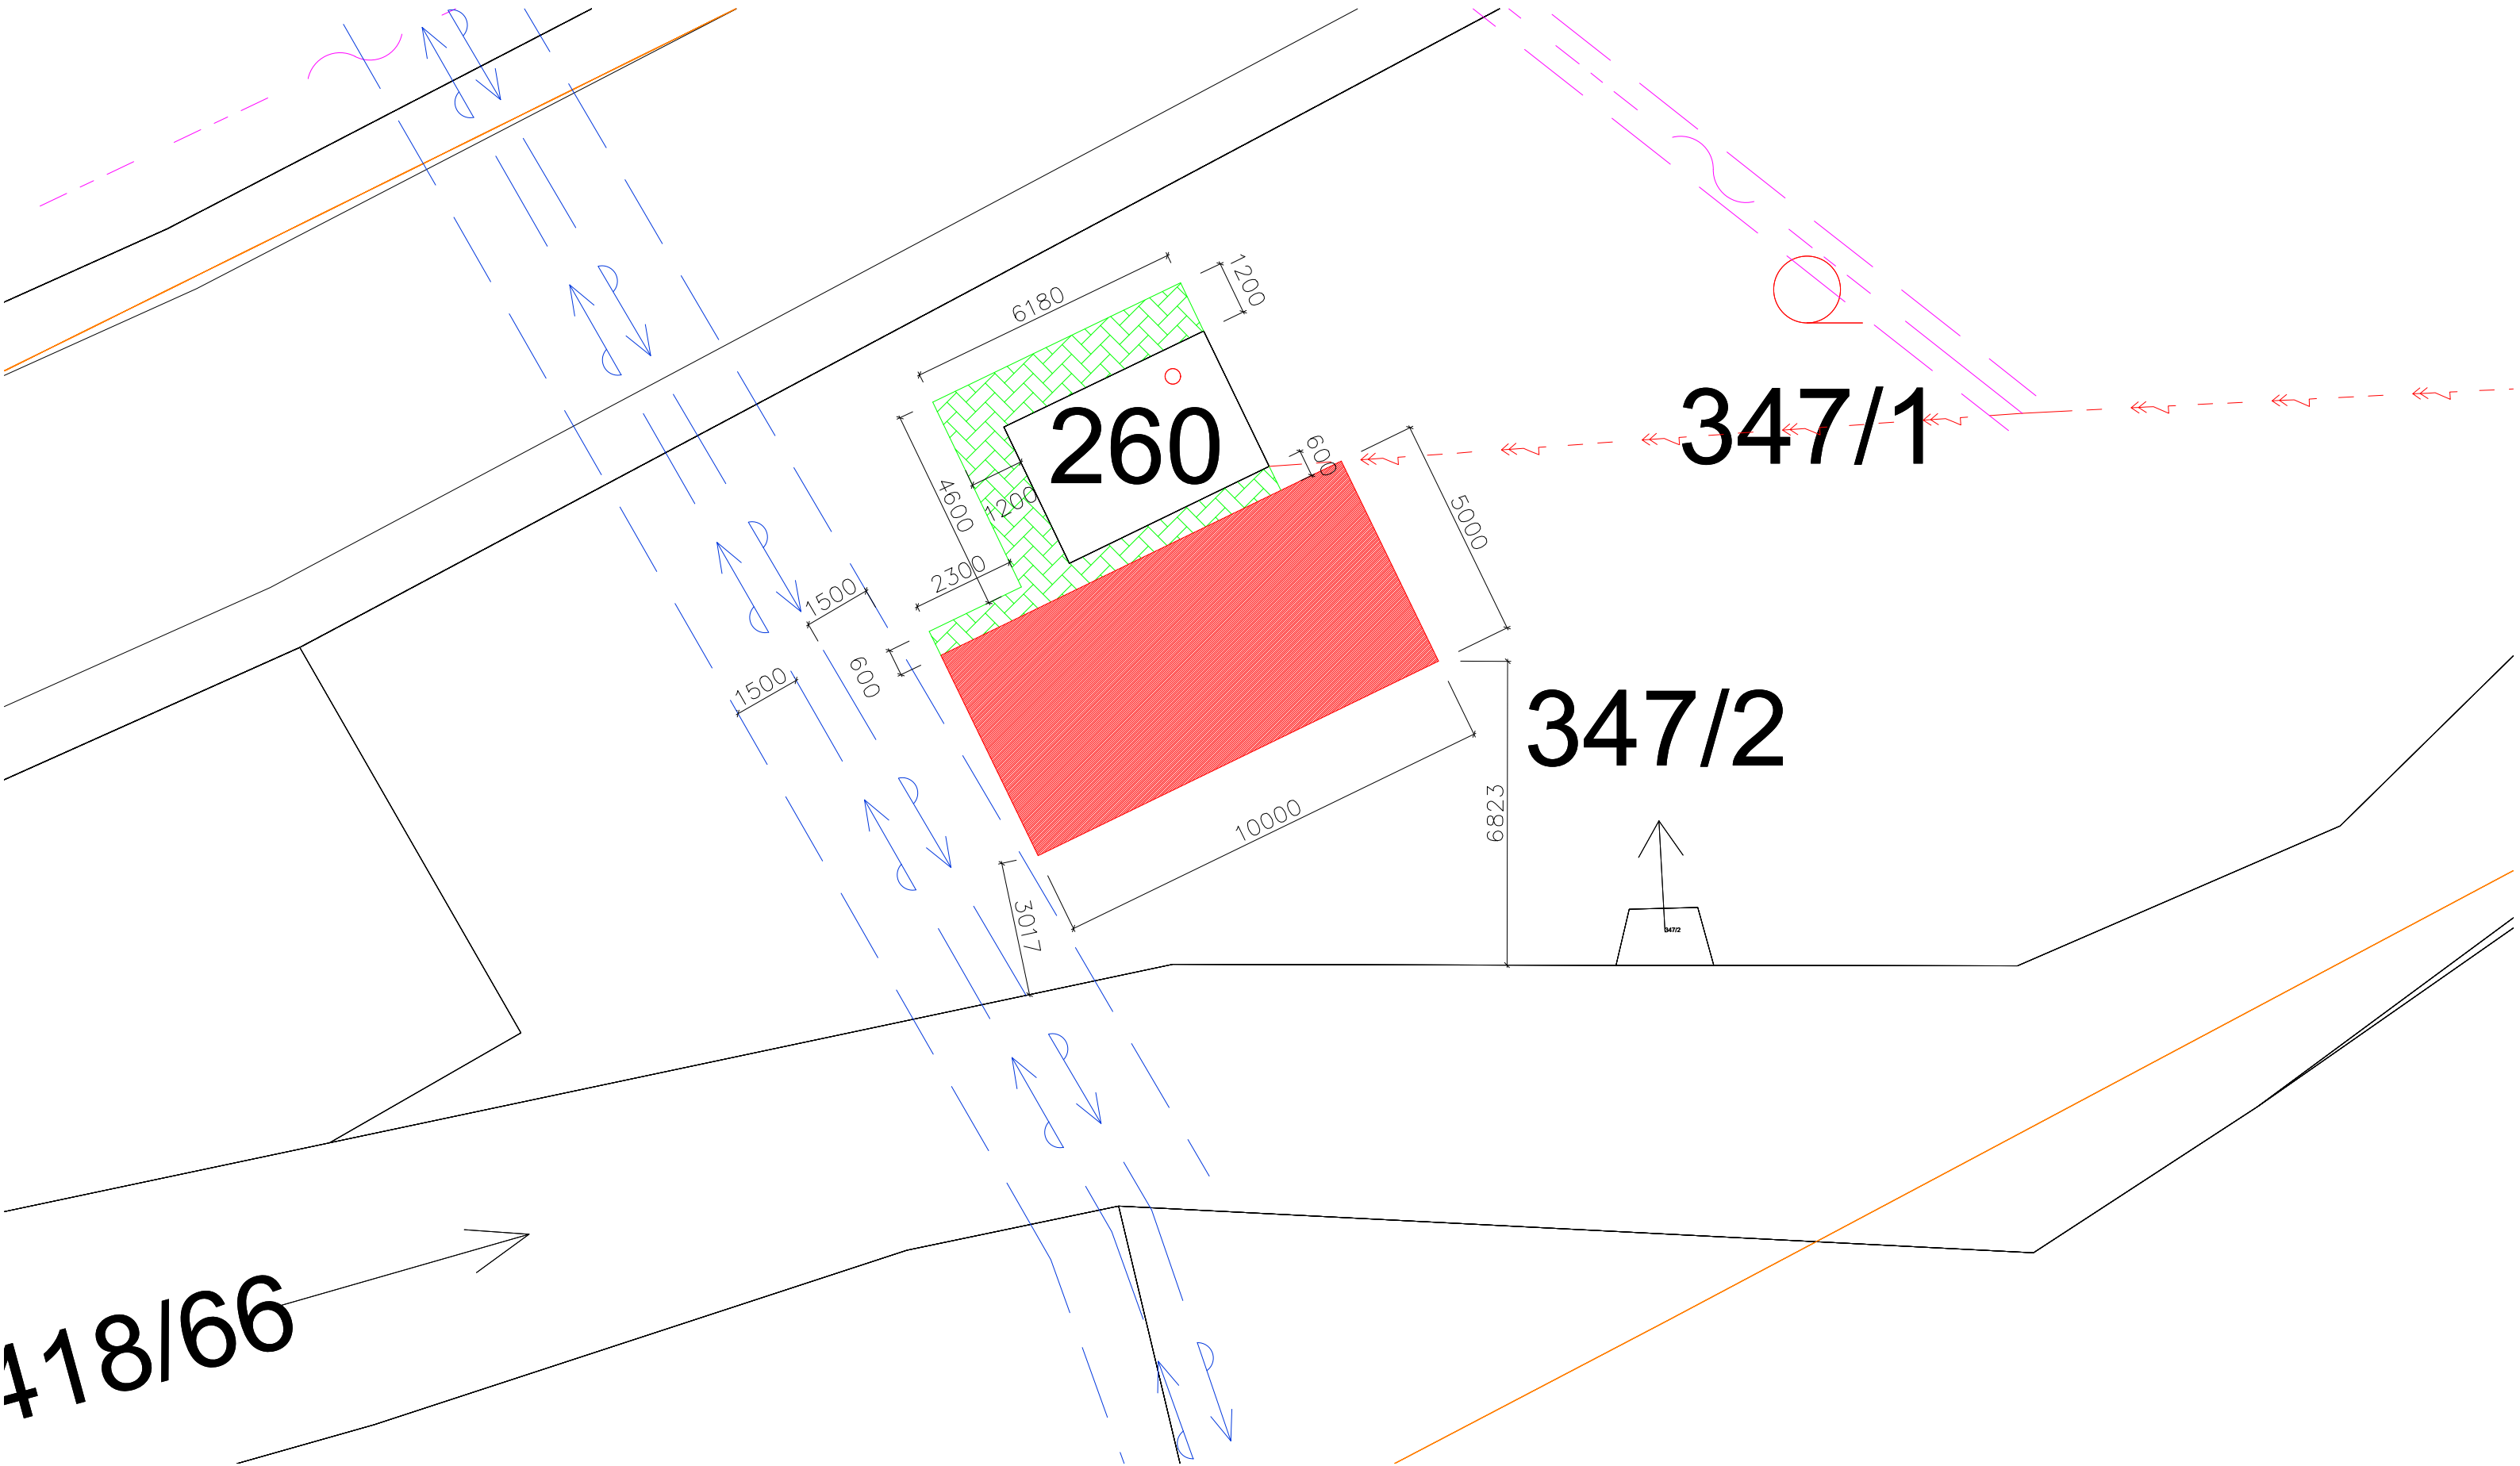

260

347/1

347/2