



ŘEZ sta6

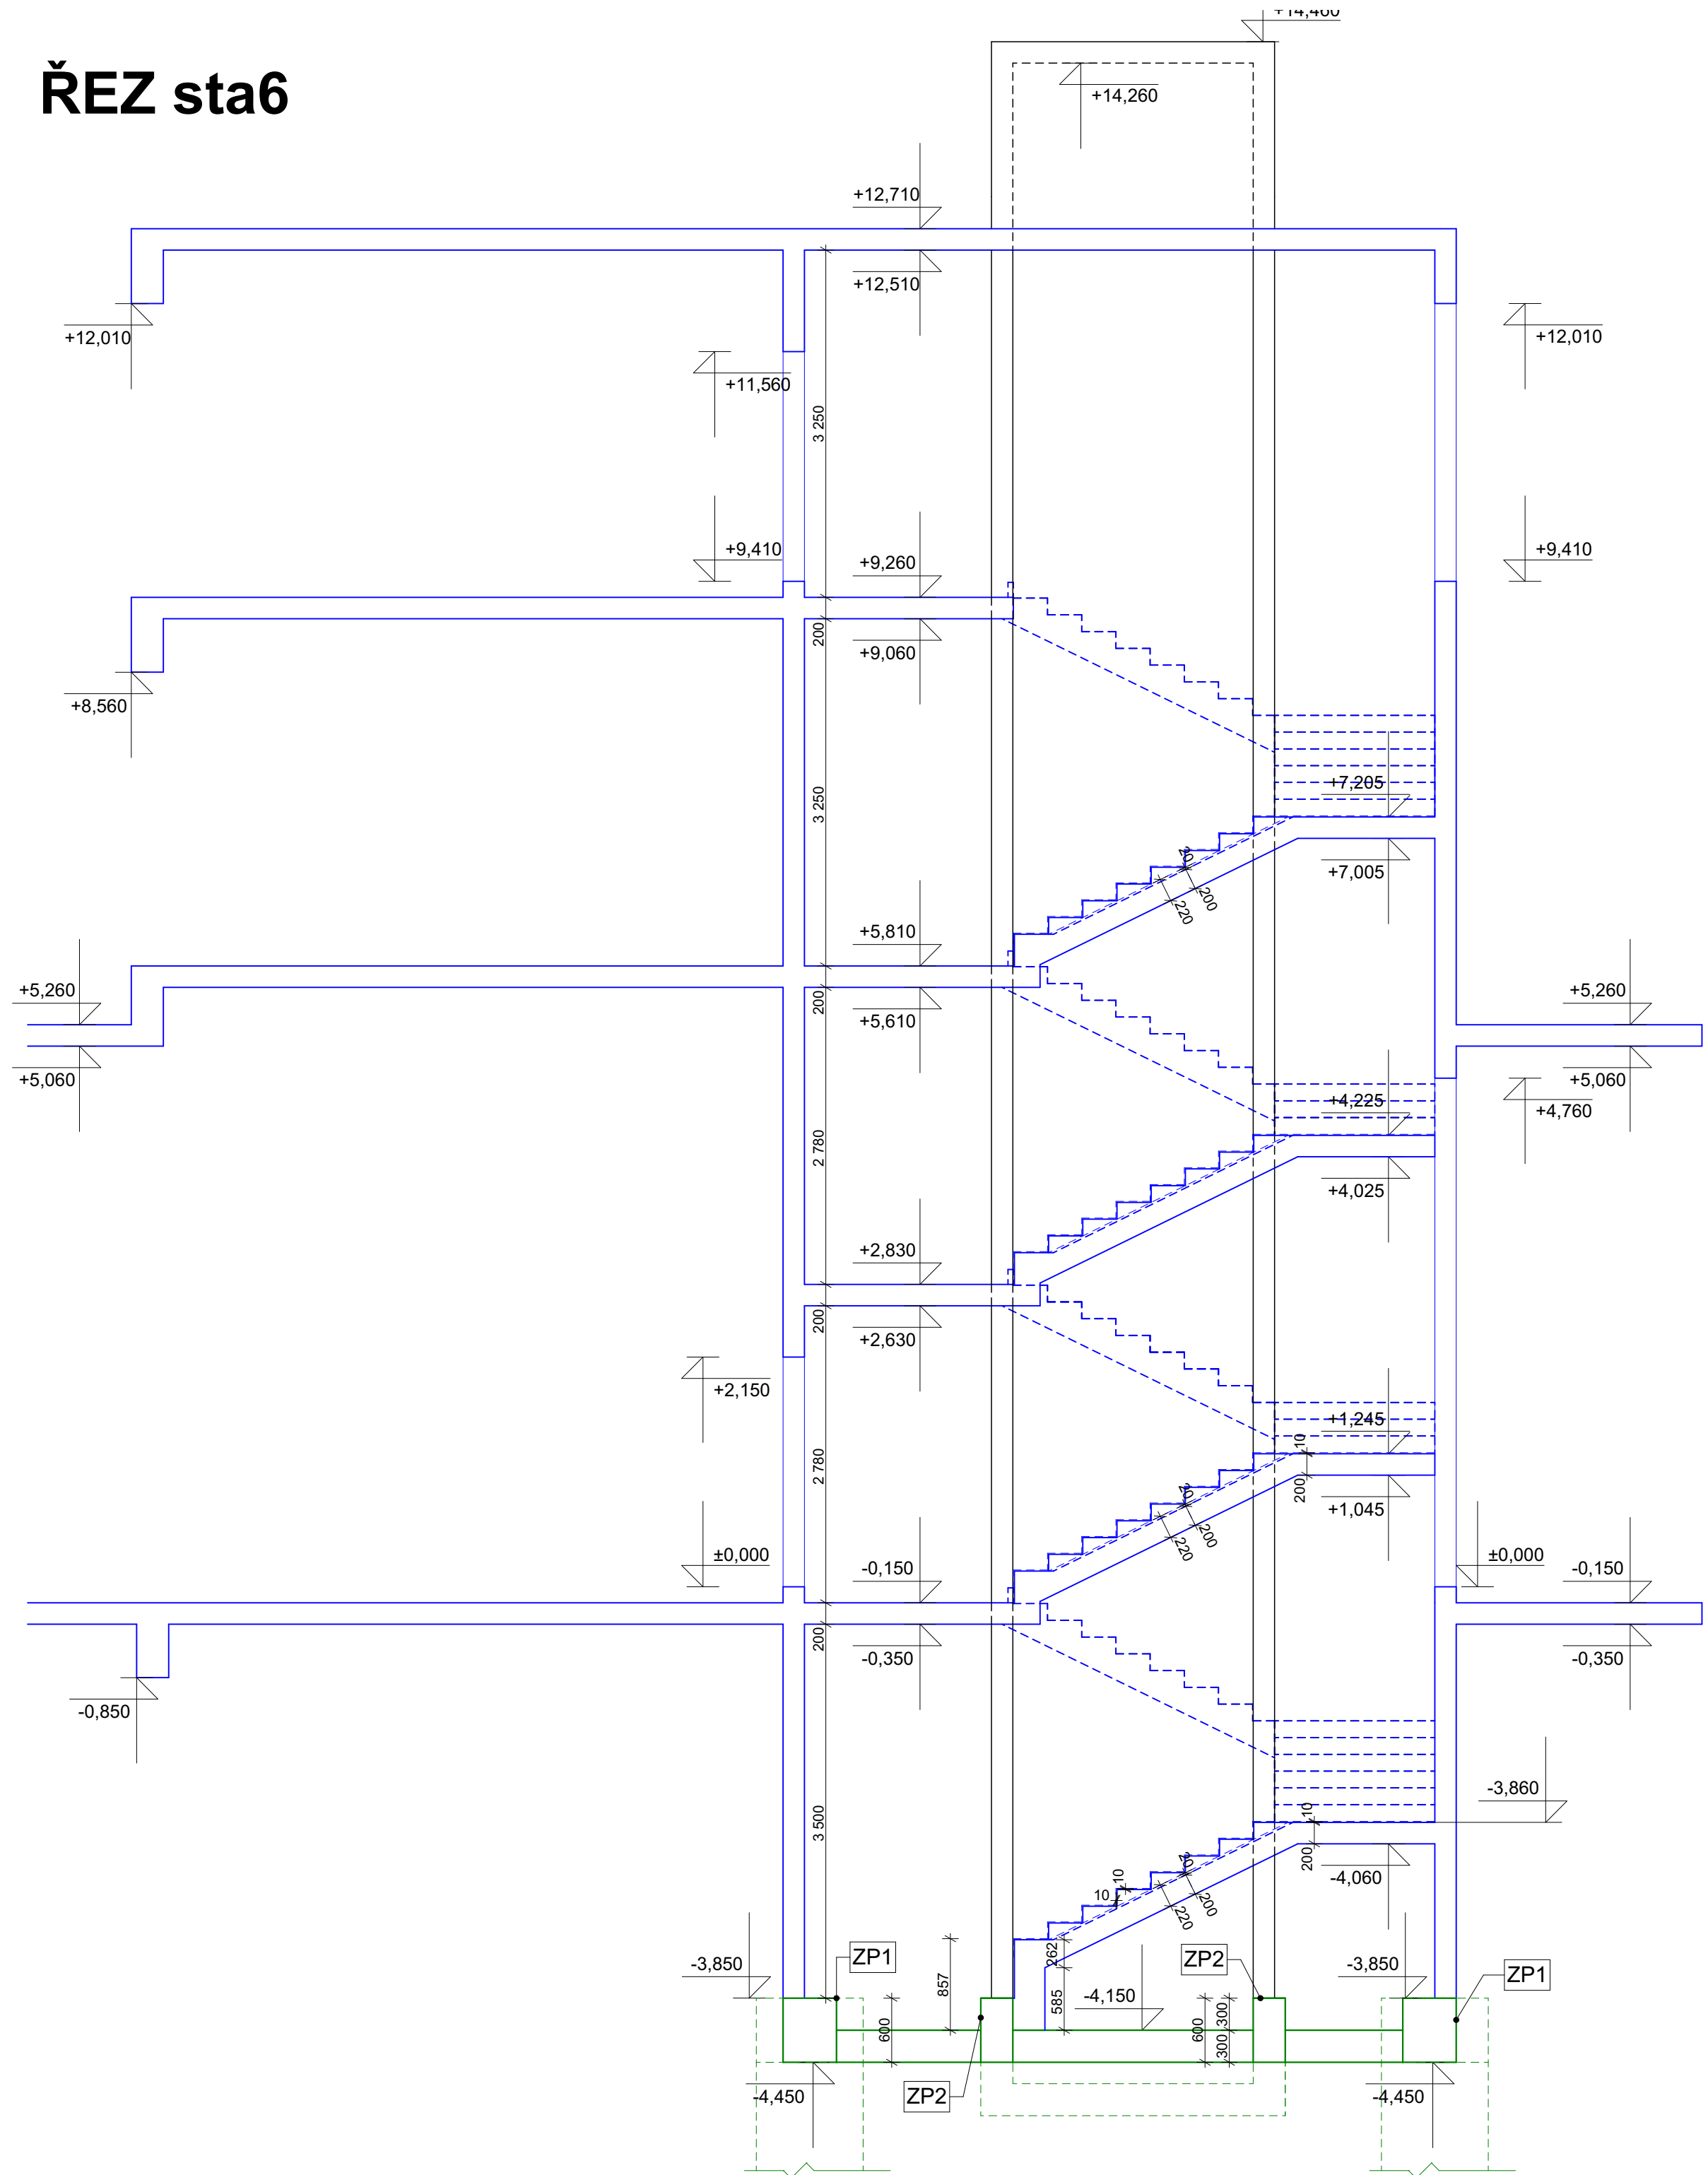

±0,000 = 232.50 m.n.m, S-JTSK, Bpv

	ZODP. PROJEKTANT	VYPRACOVAL	KONTROLOVAL	<div>PPSKANIA</div> <div>PPS Kania s.r.o., Nemická 650/10, 700 00 tel: 506 245 252, fax: 506 245 262, e-mail: projekty@pps-kania.cz</div>
	Kania Jan	Ing. Martin Slezka	Ing. Pantůček Miroslav	
	<div></div>			
<div>KATASTRÁLNÍ ÚZEMÍ, PARC.Č.: více parcel</div>				
STAVEBNÍK / OBJEDNATEL :		Statutární město Ostrava Prokešovo náměstí 1803/8, Moravská Ostrava		
NÁZEV AKCE :			STUPEŇ	DPS
Multifunkční dům Muglinov			DATUM	PARE
			08/23	
			Č. ZAKÁZKY	
OBJEKT : SO 01 Multifunkční dům			08/21	
			MÉRITKO	
ČÁST : D.1.2 - STAVEBNĚ KONSTRUKČNÍ ŘEŠENÍ				
OBSAH :			ARCHIVNÍ ČÍSLO :	Č.v.
ŘEZ (sta6) - TVARY			PPS-08/21-D.1.2.c.	10