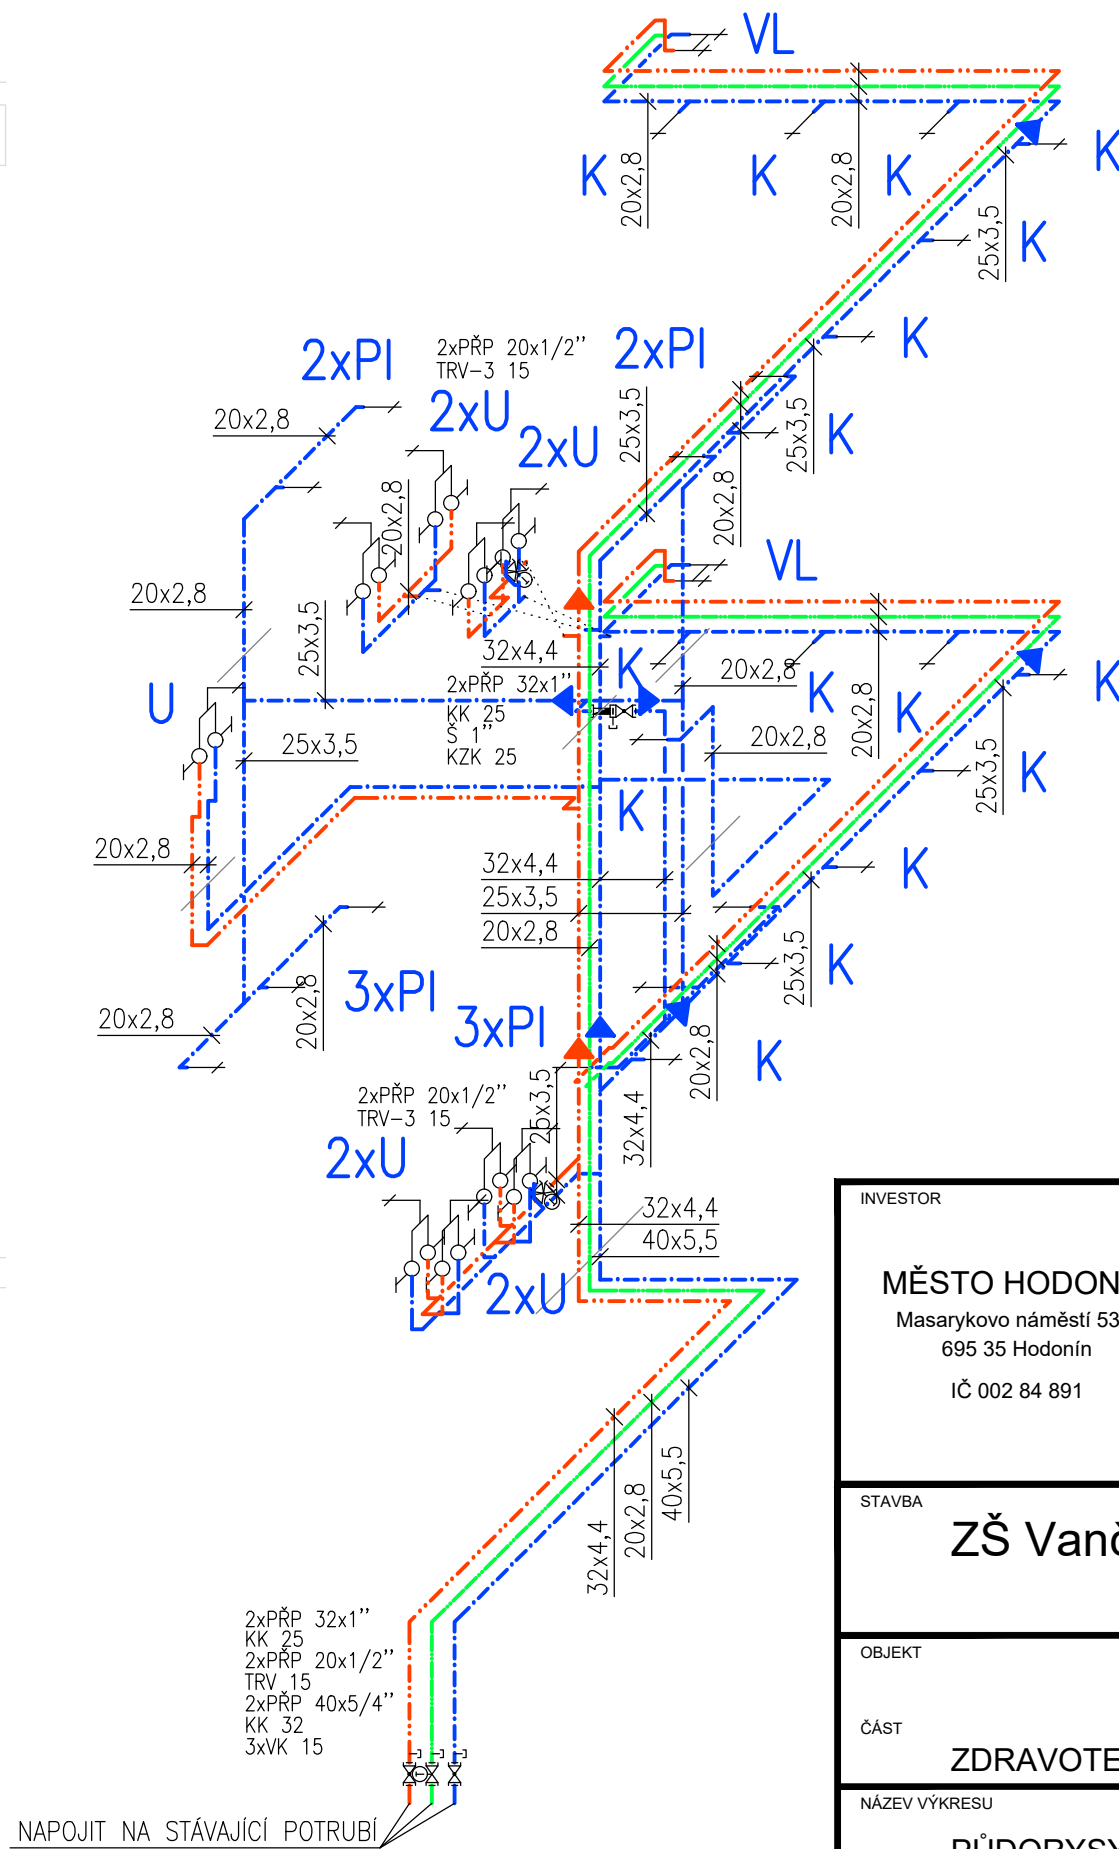

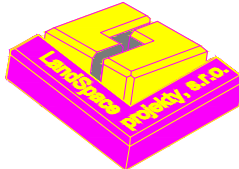








INVESTOR			PROJEKTANT		
<div>MĚSTO HODONÍN</div> <div>Masarykovo náměstí 53/1</div> <div>695 35 Hodonín</div> <div>IČ 002 84 891</div>			<div></div> <div>LandSpace projekty, s.r.o.</div> <div>Budovatelská 785/31</div> <div>696 01 Rohatec</div> <div>+420 608 222 879</div> <div>slezak@LSprojekty.cz</div> <div></div>		
STAVBA					
ZŠ Vančurova - Rekonstrukce ZTI - pavilon A6					
OBJEKT					
ČÁST					
ZDRAVOTECHNICKÉ INSTALACE					
NÁZEV VÝKRESU			DATUM	VYPRACOVAL	
PŮDORYSY - VODA			02/2024	ING. LUKÁŠ SLEZÁK	
			ZAKÁZKA	SCHVÁLIL	
			271/2023	ING. LUKÁŠ SLEZÁK	
ČÍSLO VÝKRESU	ČÍSLO REVIZE	MĚŘÍTKO	KÓD PD	STUPĚŇ	PARÉ
B.06	00	1:50	D141	DPS	