


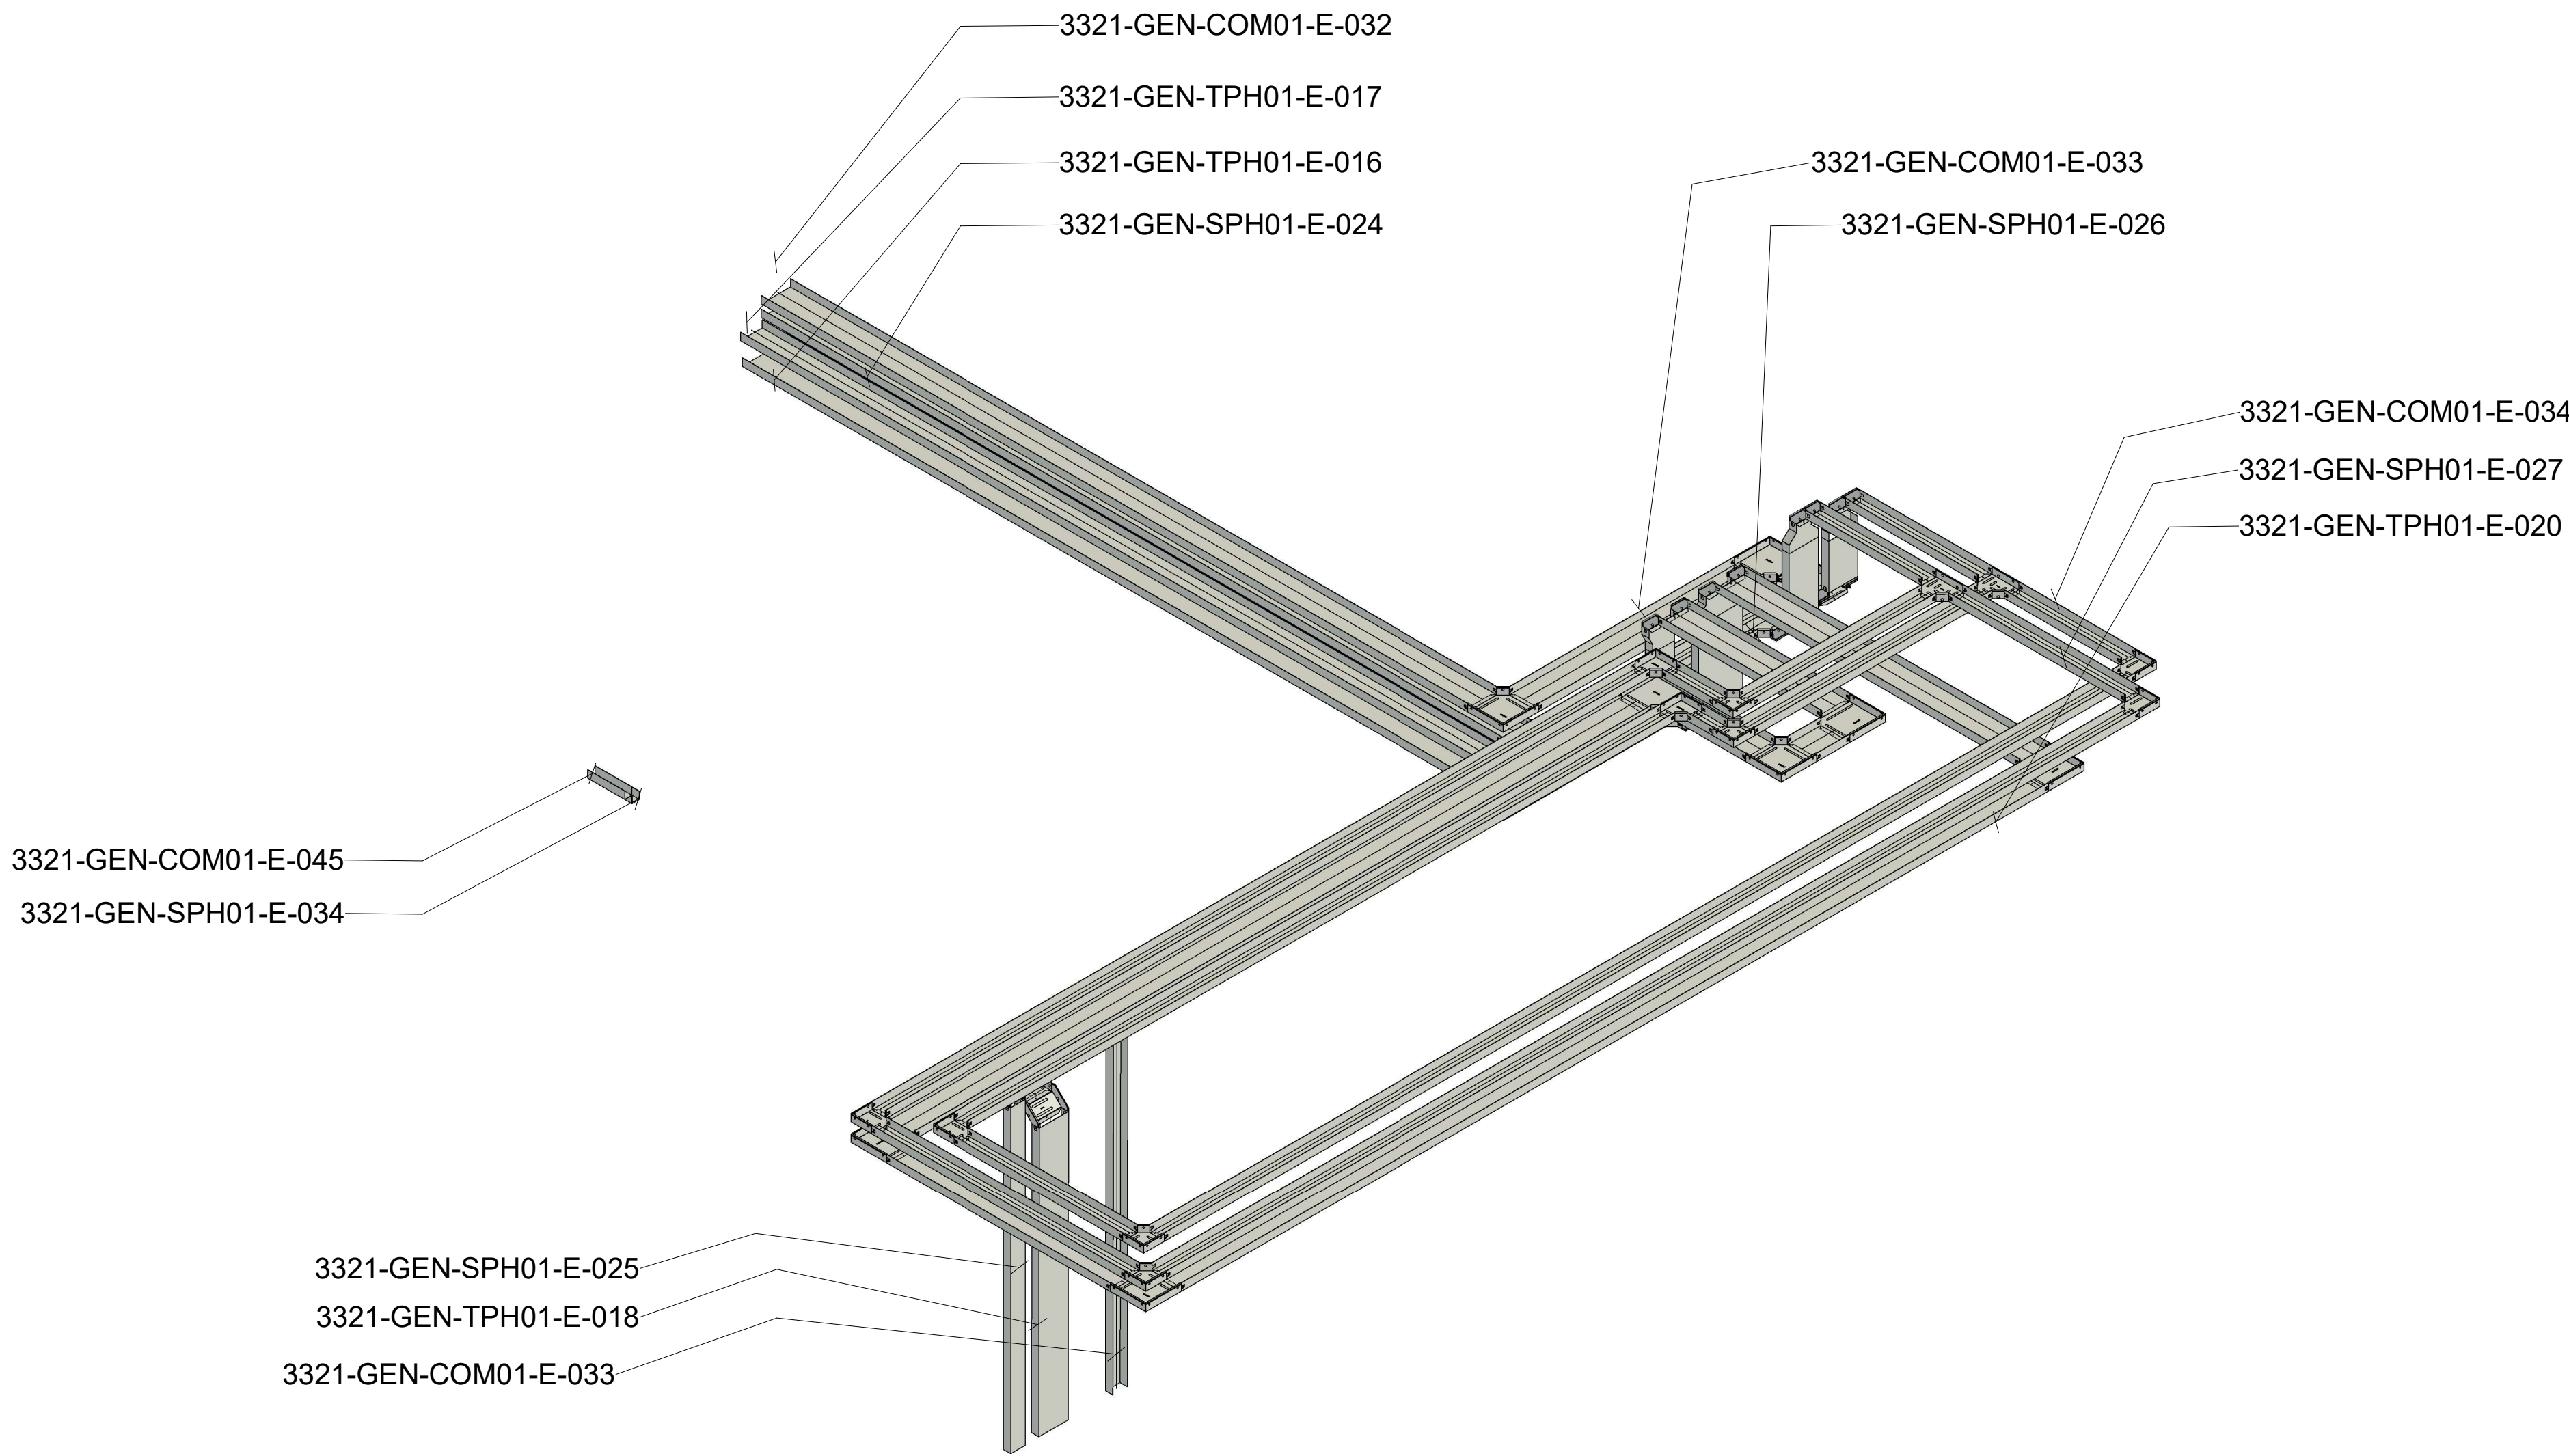


3D_SHT_CASTING +0.0
ELEC TRAY_DETAIL E
1/500

2



3D_SHT_CASTING +0.0
ELEC TRAY E

1

						CONTRACTOR		CONTRACTOR dwg number	Prev. A	Project Code	Project Name			
								2558-0000-GEN-E-PCRO Plant cable routing layout		E2558	ALINVEST CZ			
										Document Title				
						CLIENT		CLIENT dwg number	Prev. A	CASTING_+0.00_E			Scale	
A	05/12/2025	INITIAL VERSION		ANSA	SERO			ANSA		DESIGNED: ANSA	DRAWIN: SERO	APPROVED: ANSA	Format	A1
Rev.	Date	Revisions description		Designed	Draw			Approved		DATE: 05/12/2025	DATE: 05/12/2025	DATE: 05/12/2025	Sheet	A105