





CASTING_SECTION
3 DETAIL 23-24
1 : 250

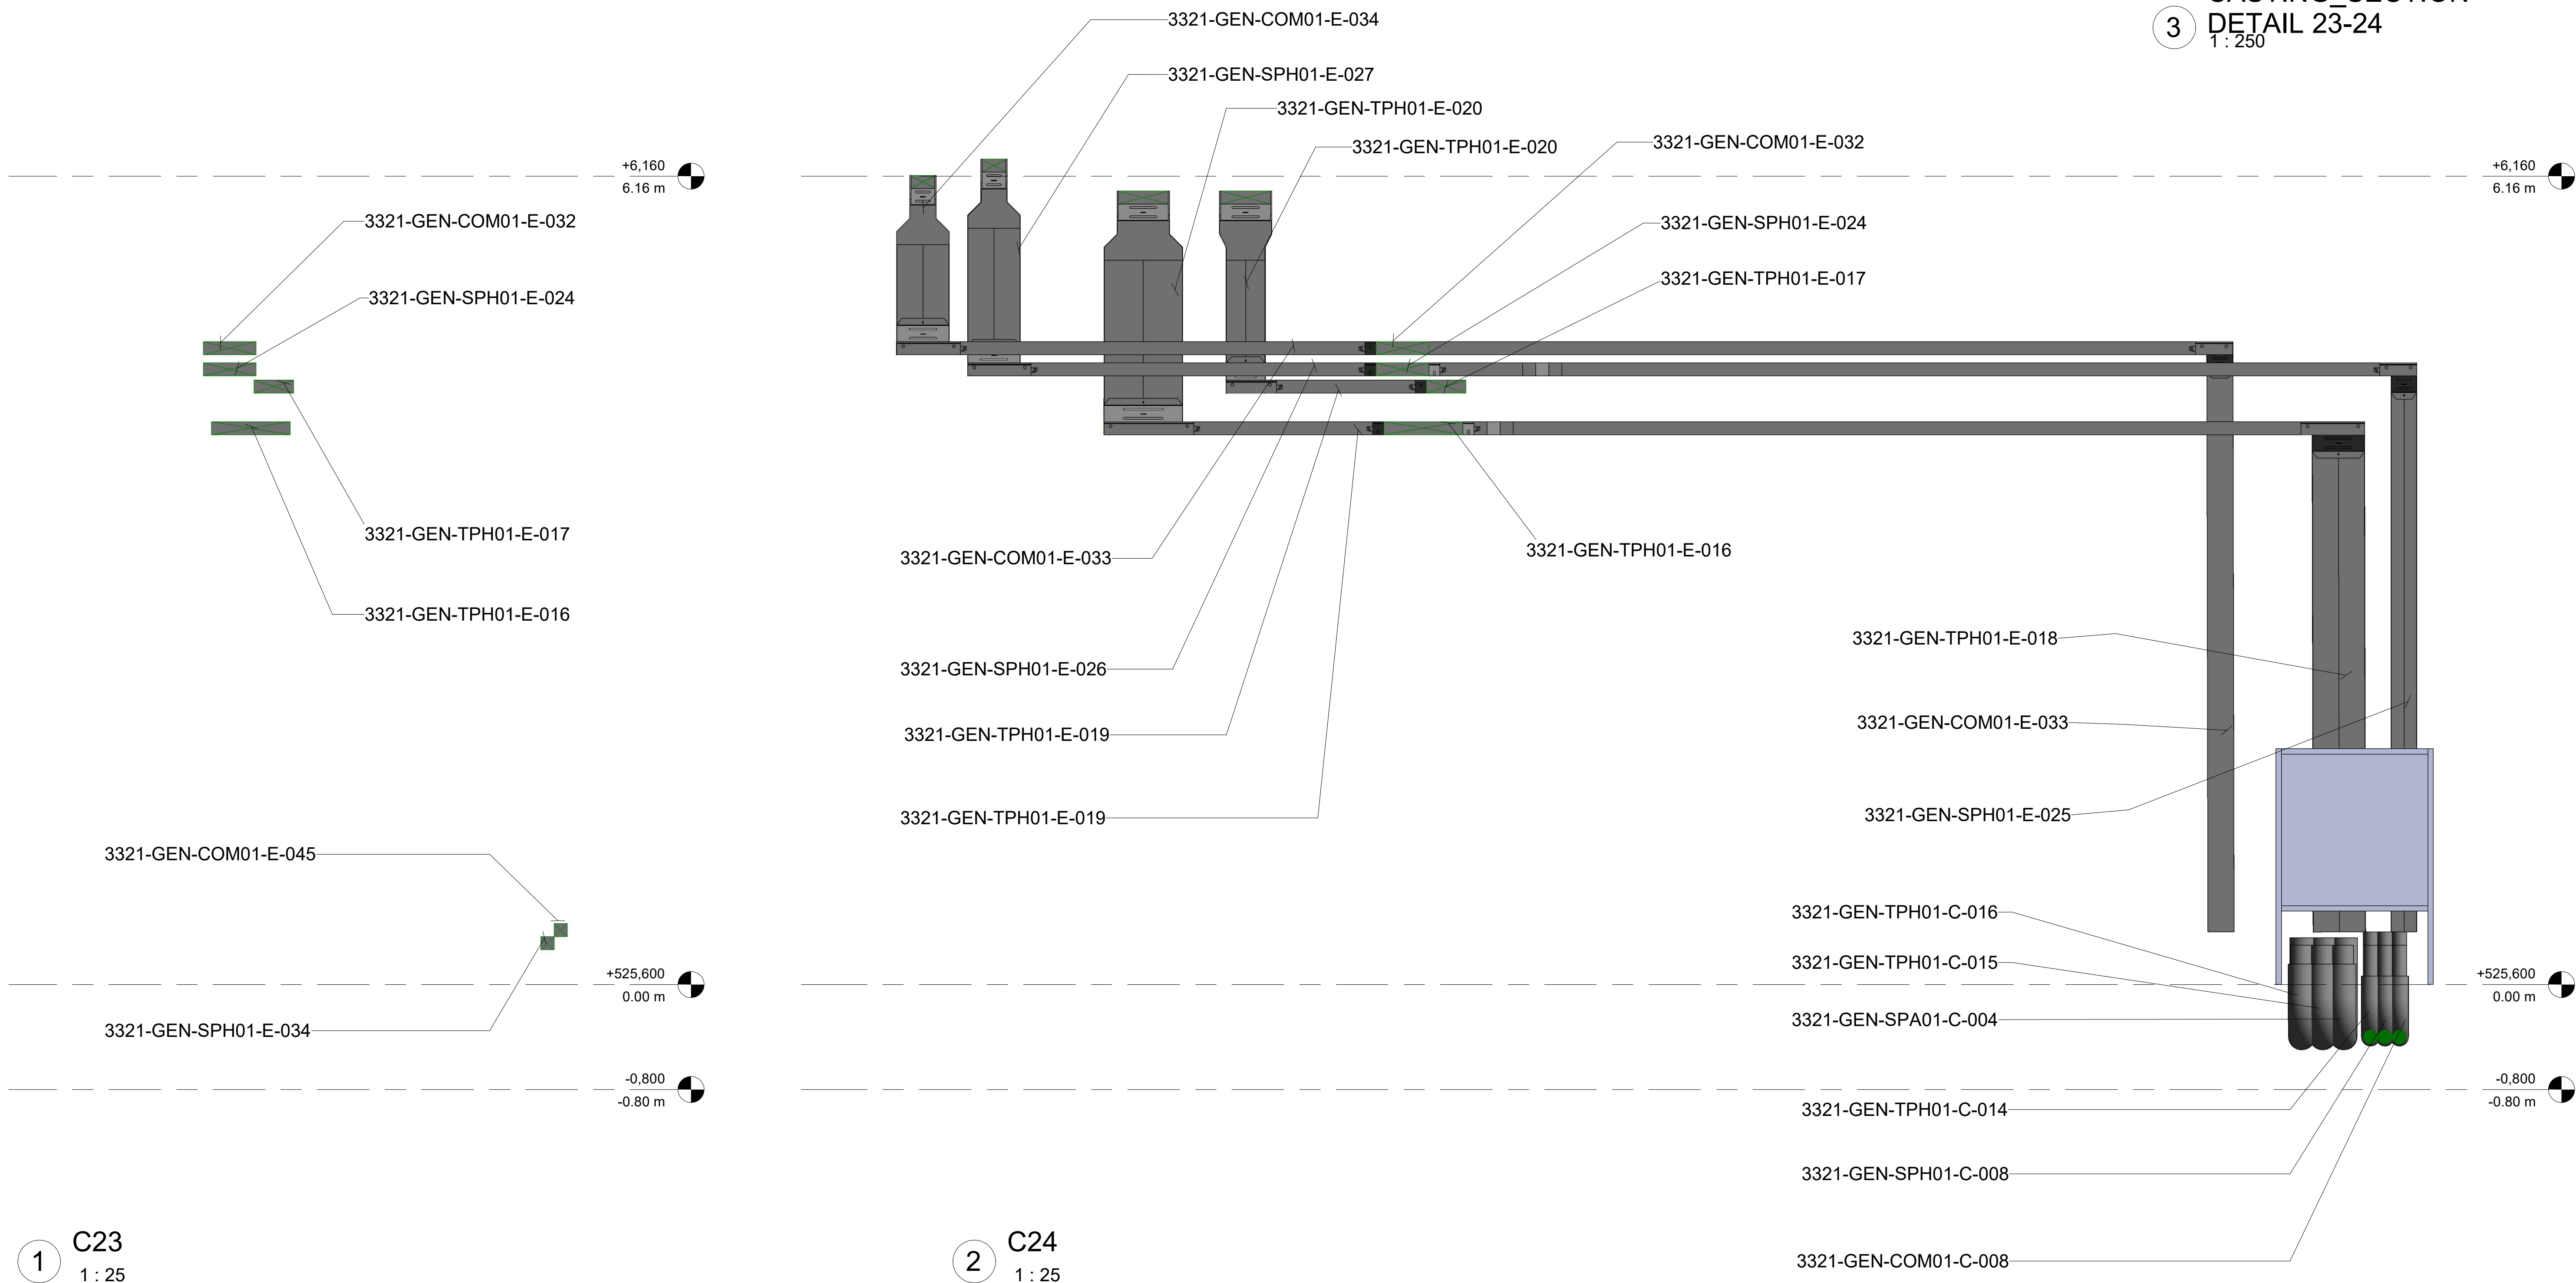

1 C23
1 : 25

2 C24
1 : 25

						CONTRACTOR		CONTRACTOR dwg number	Prev. A	Project Code	Project Name						
								2558-0000-GEN-E-PCRO Plant cable routing layout		E2558	ALINVEST CZ						
										Document Title							
						CLIENT		CLIENT dwg number	Prev. A	CASTING_SECTION 23-24			Scale	As indicated			
A	05/12/2025	INITIAL VERSION		ANSA	SERO			ANSA		DESIGNED:	ANSA	DRAWIN:	SERO	APPROVED:	ANSA	Format	A1
Rev.	Date	Revisions description		Designed	Draw			Approved		DATE:	05/12/2025	DATE:	05/12/2025	DATE:	05/12/2025	Sheet	A128