


MÍSTNOST Č. 105, 111, 112,

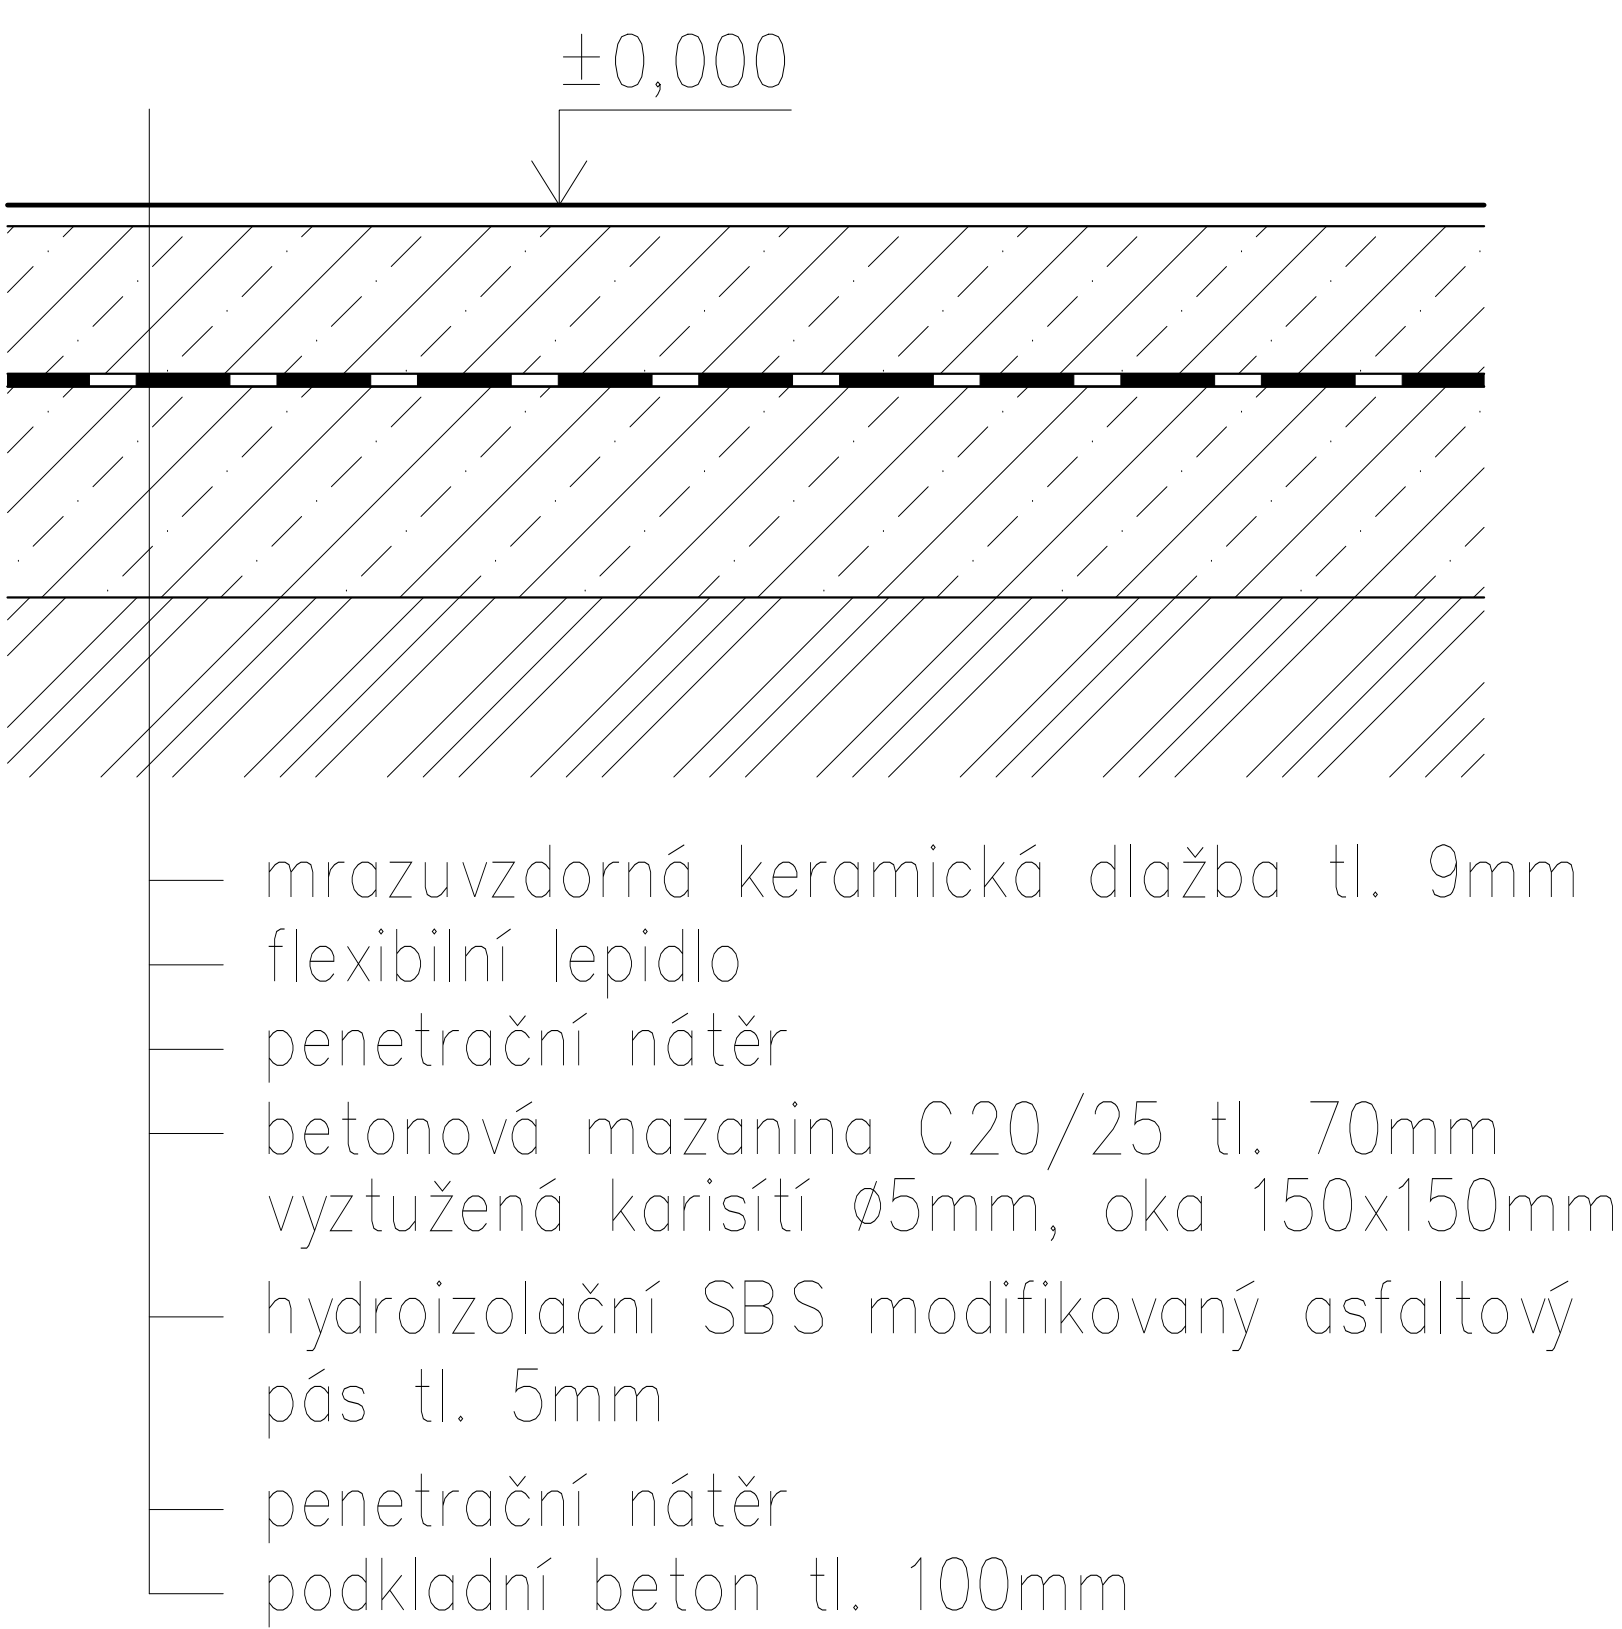

MÍSTNOST Č. 106



MÍSTNOST Č. 107

