




MÍSTNOST Č. 201.1, 201.4, 201.5

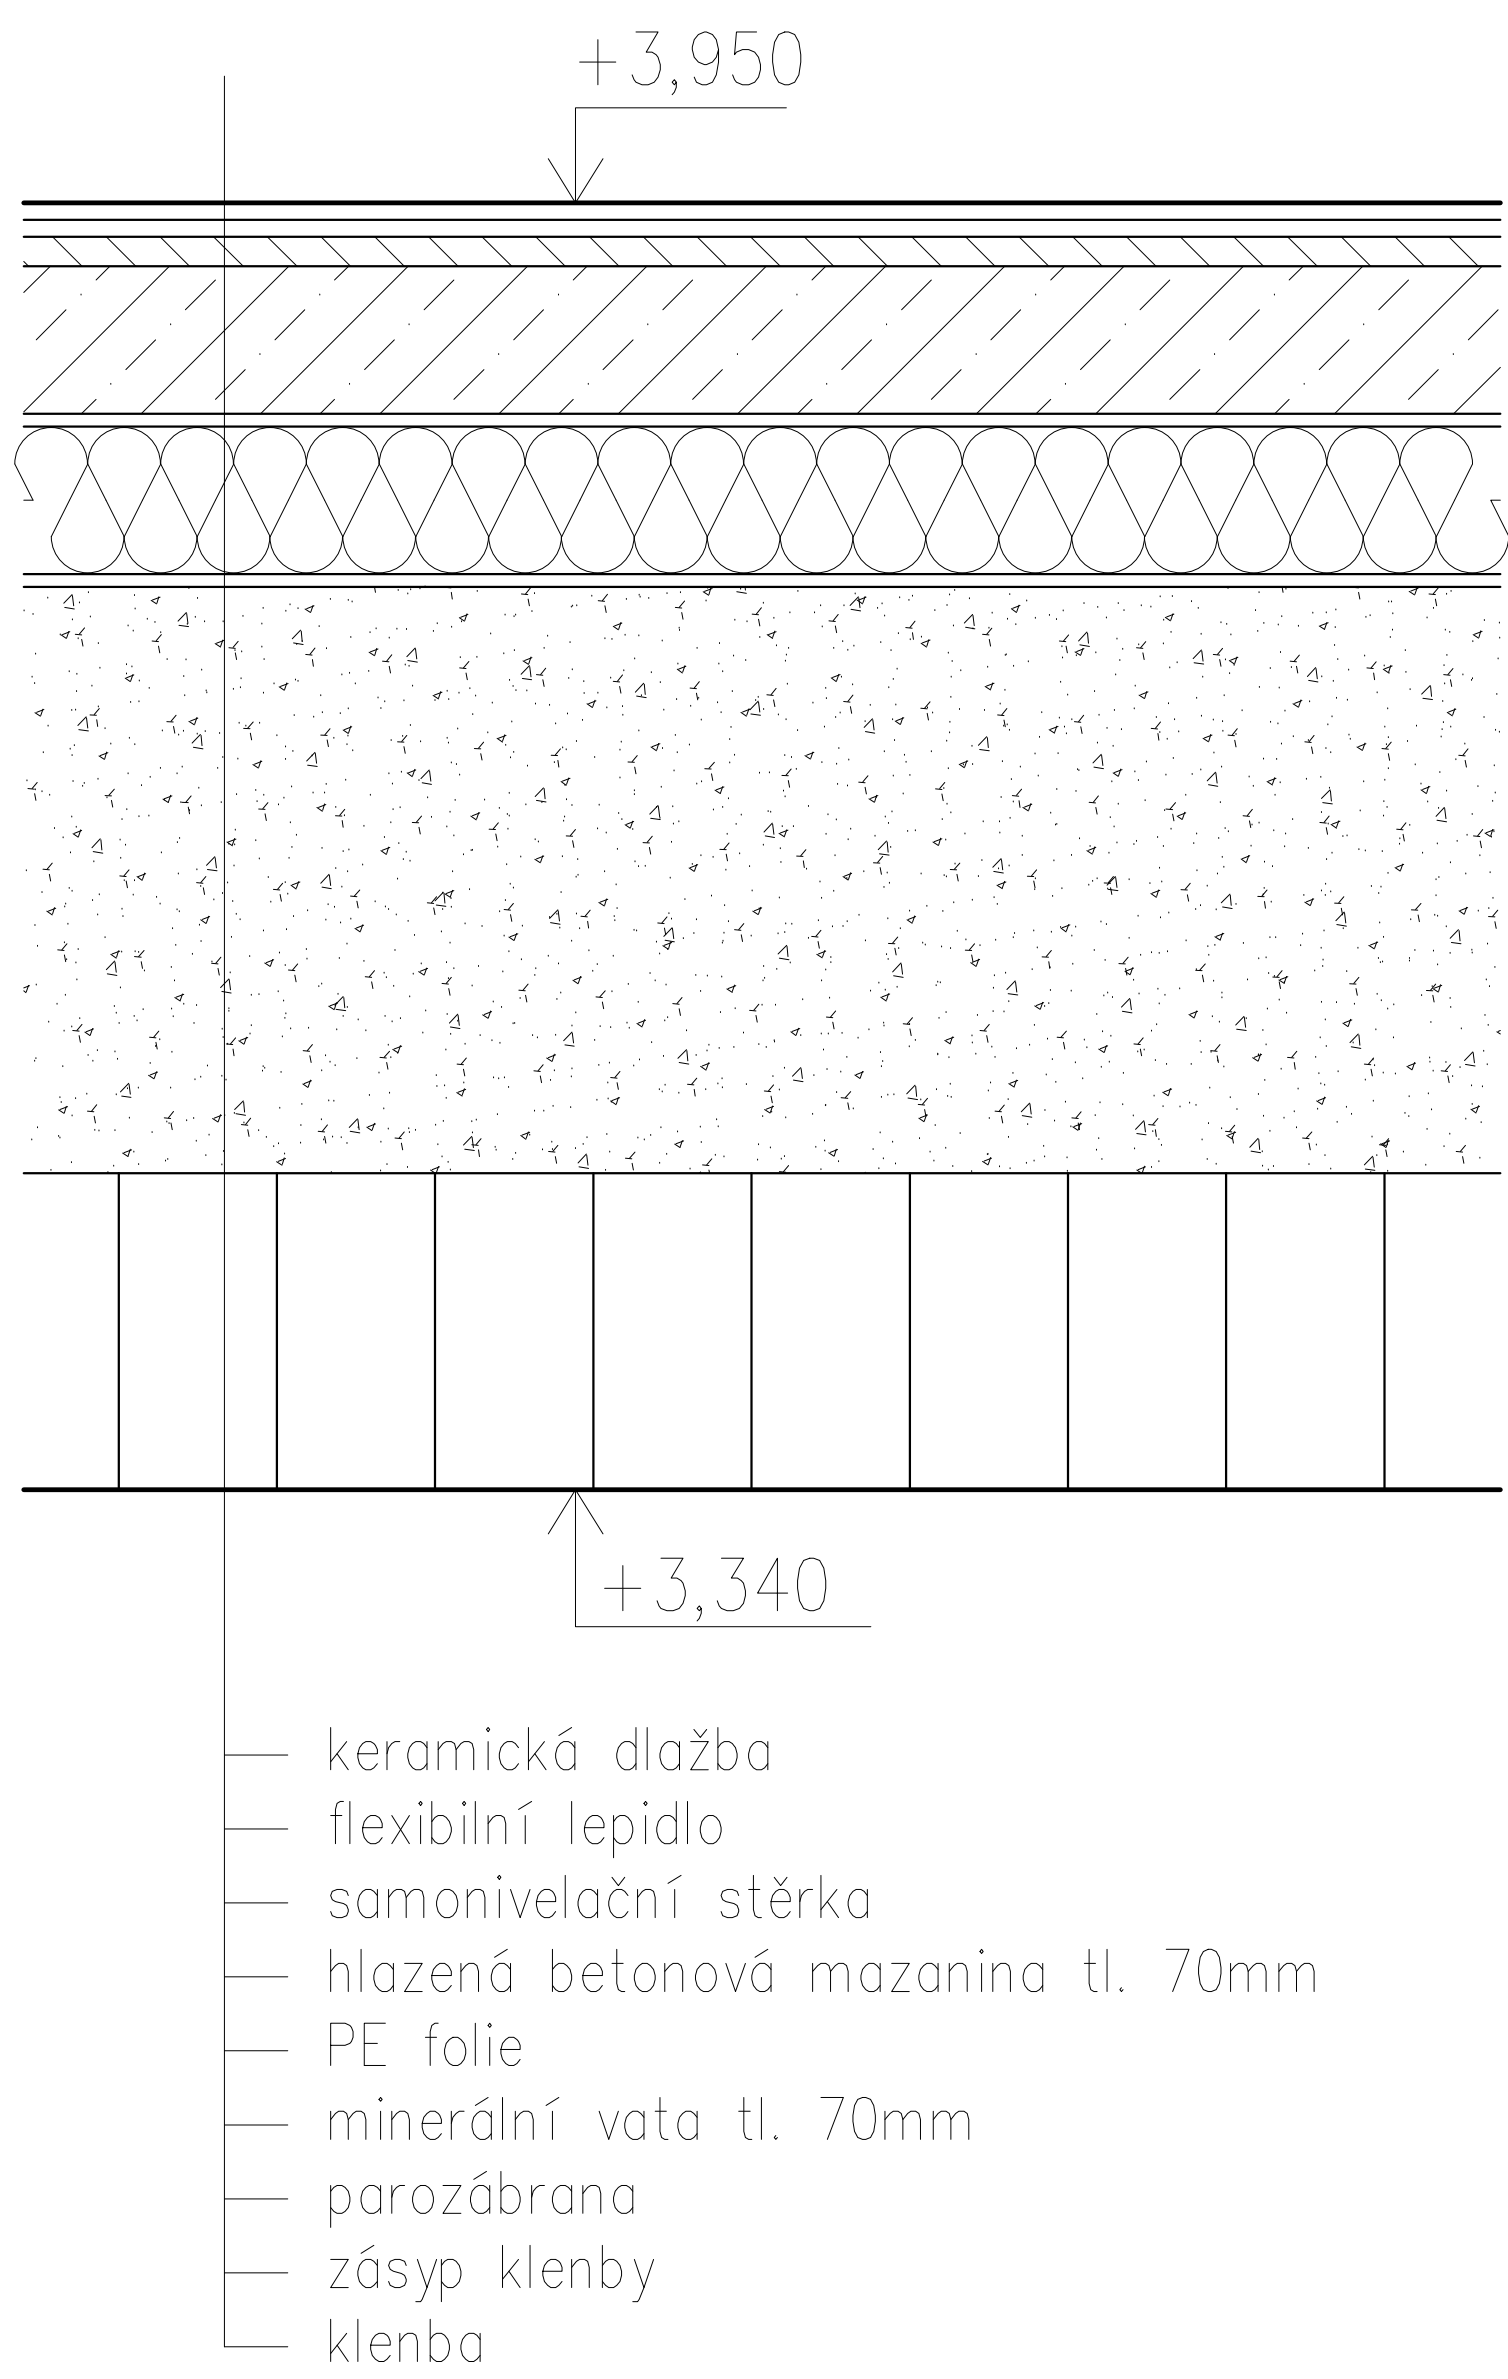

MÍSTNOST Č. 201.2, 201.3

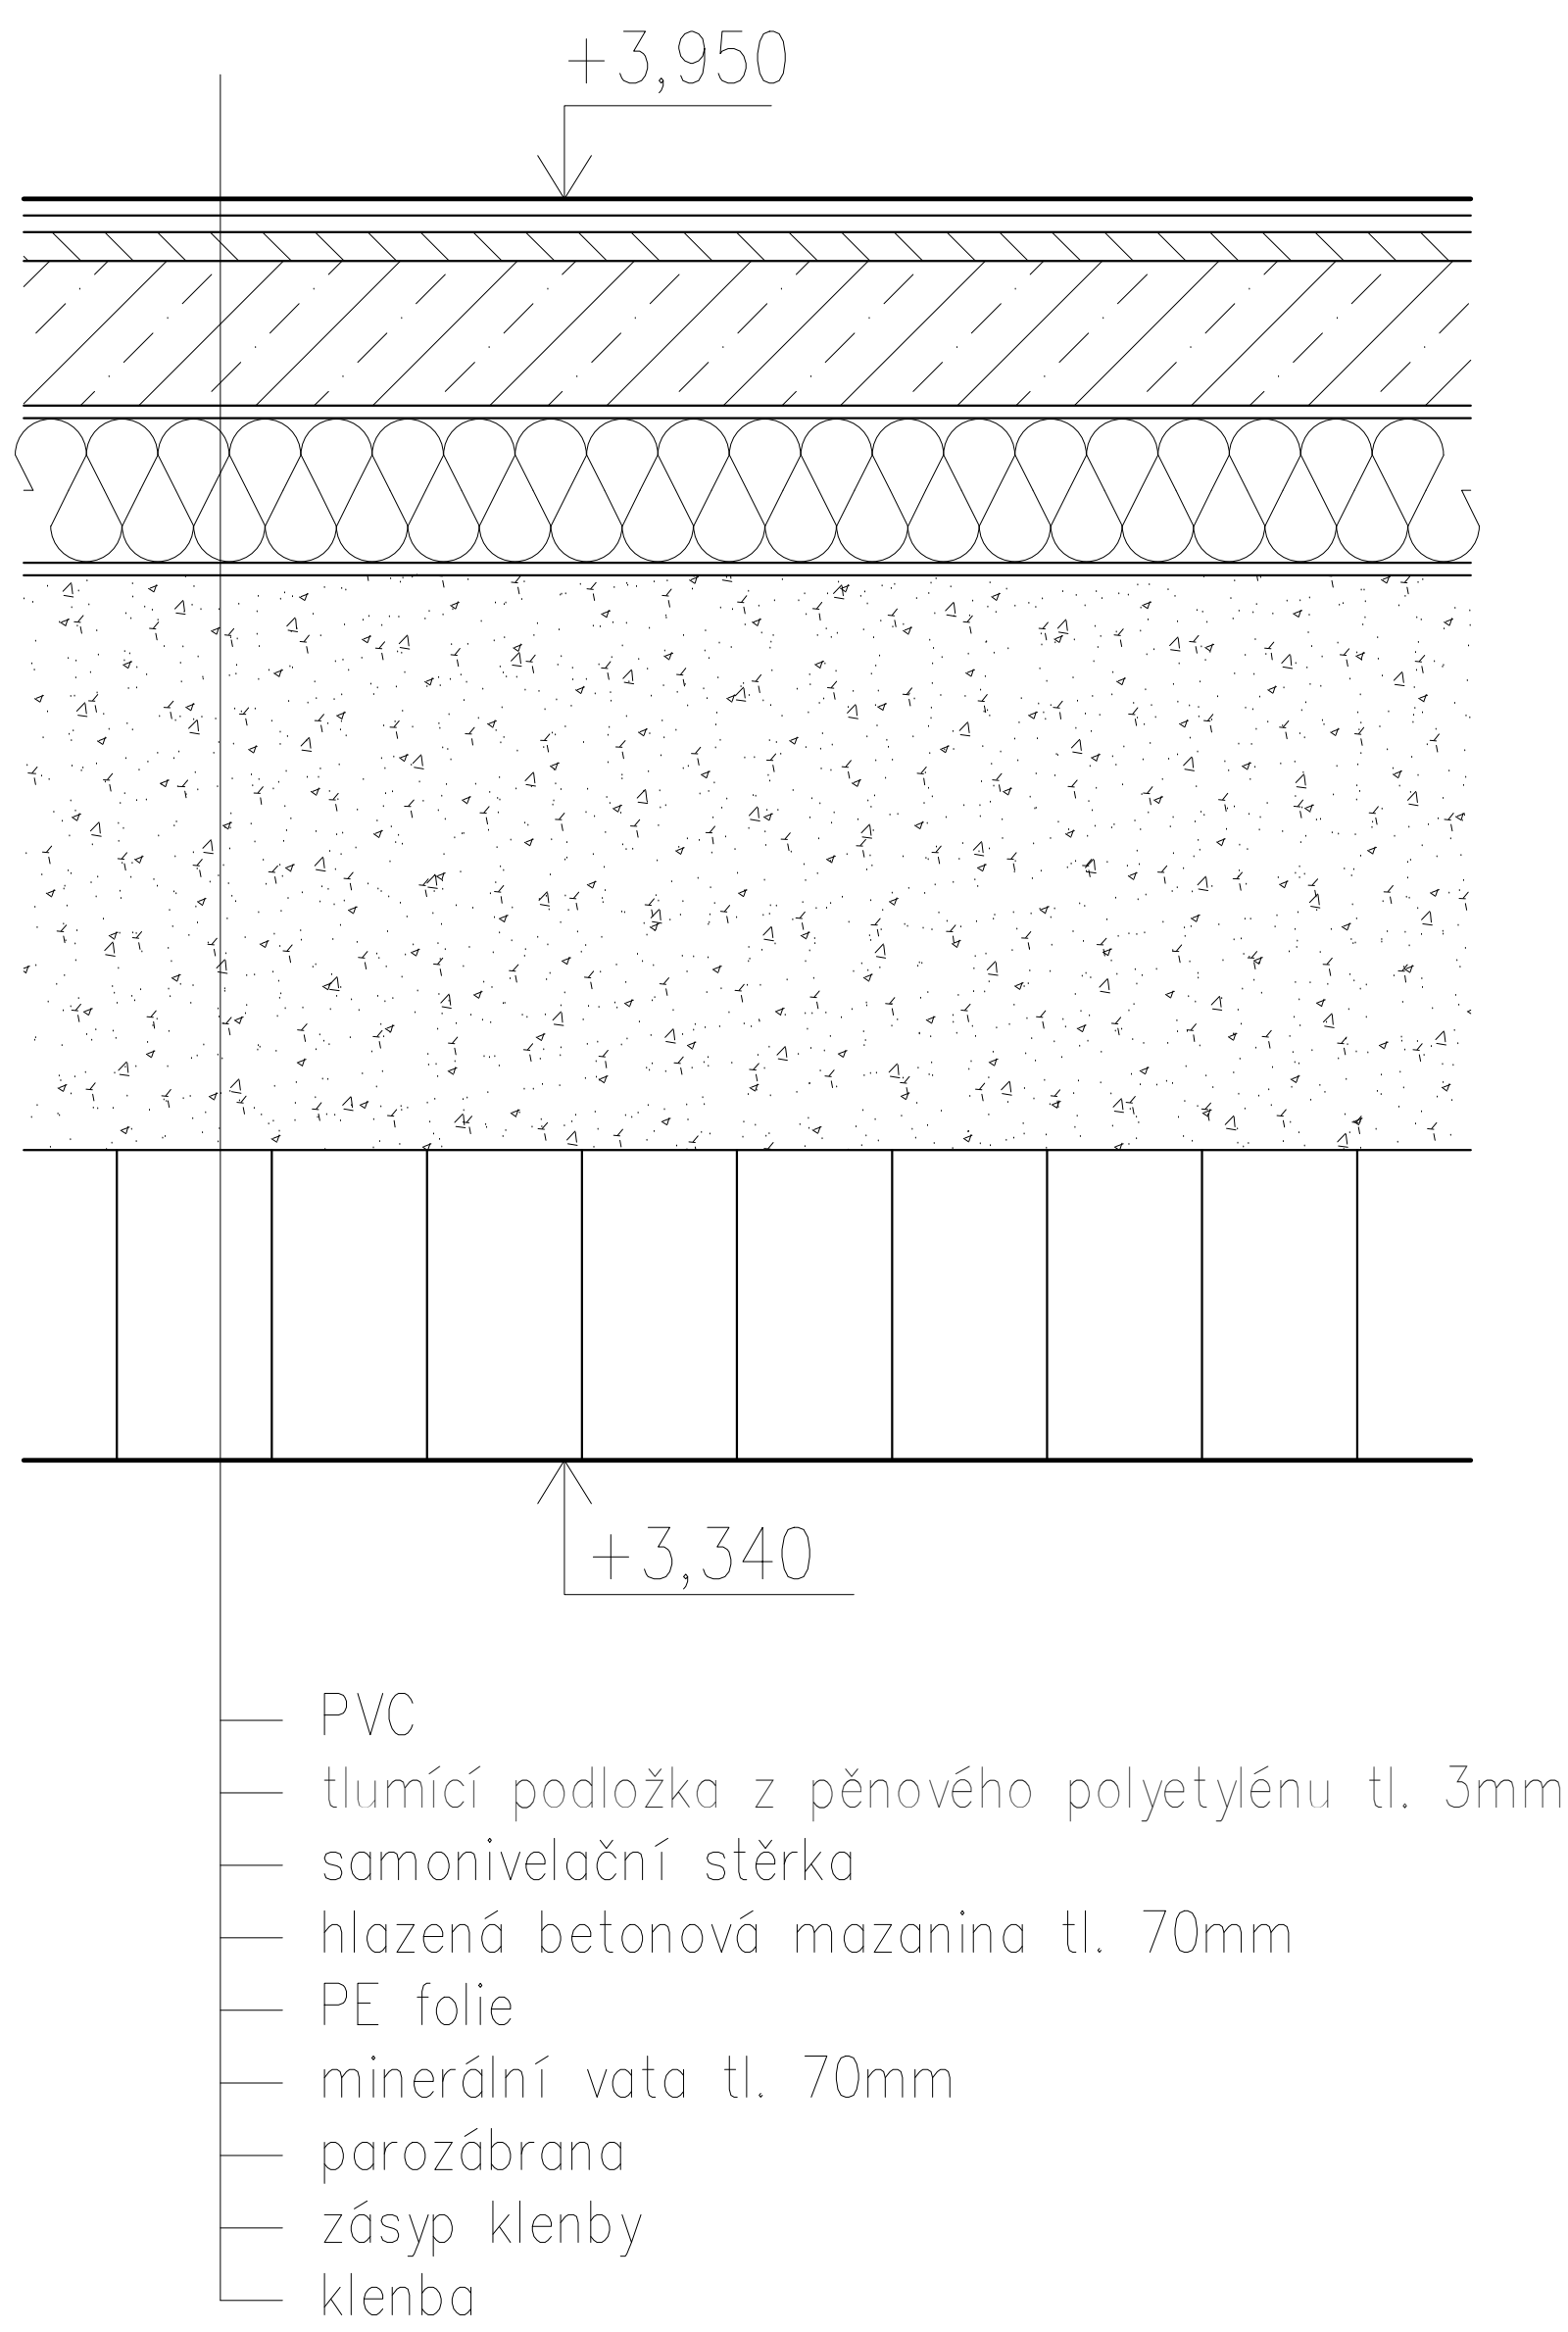

MÍSTNOST Č. 202.3

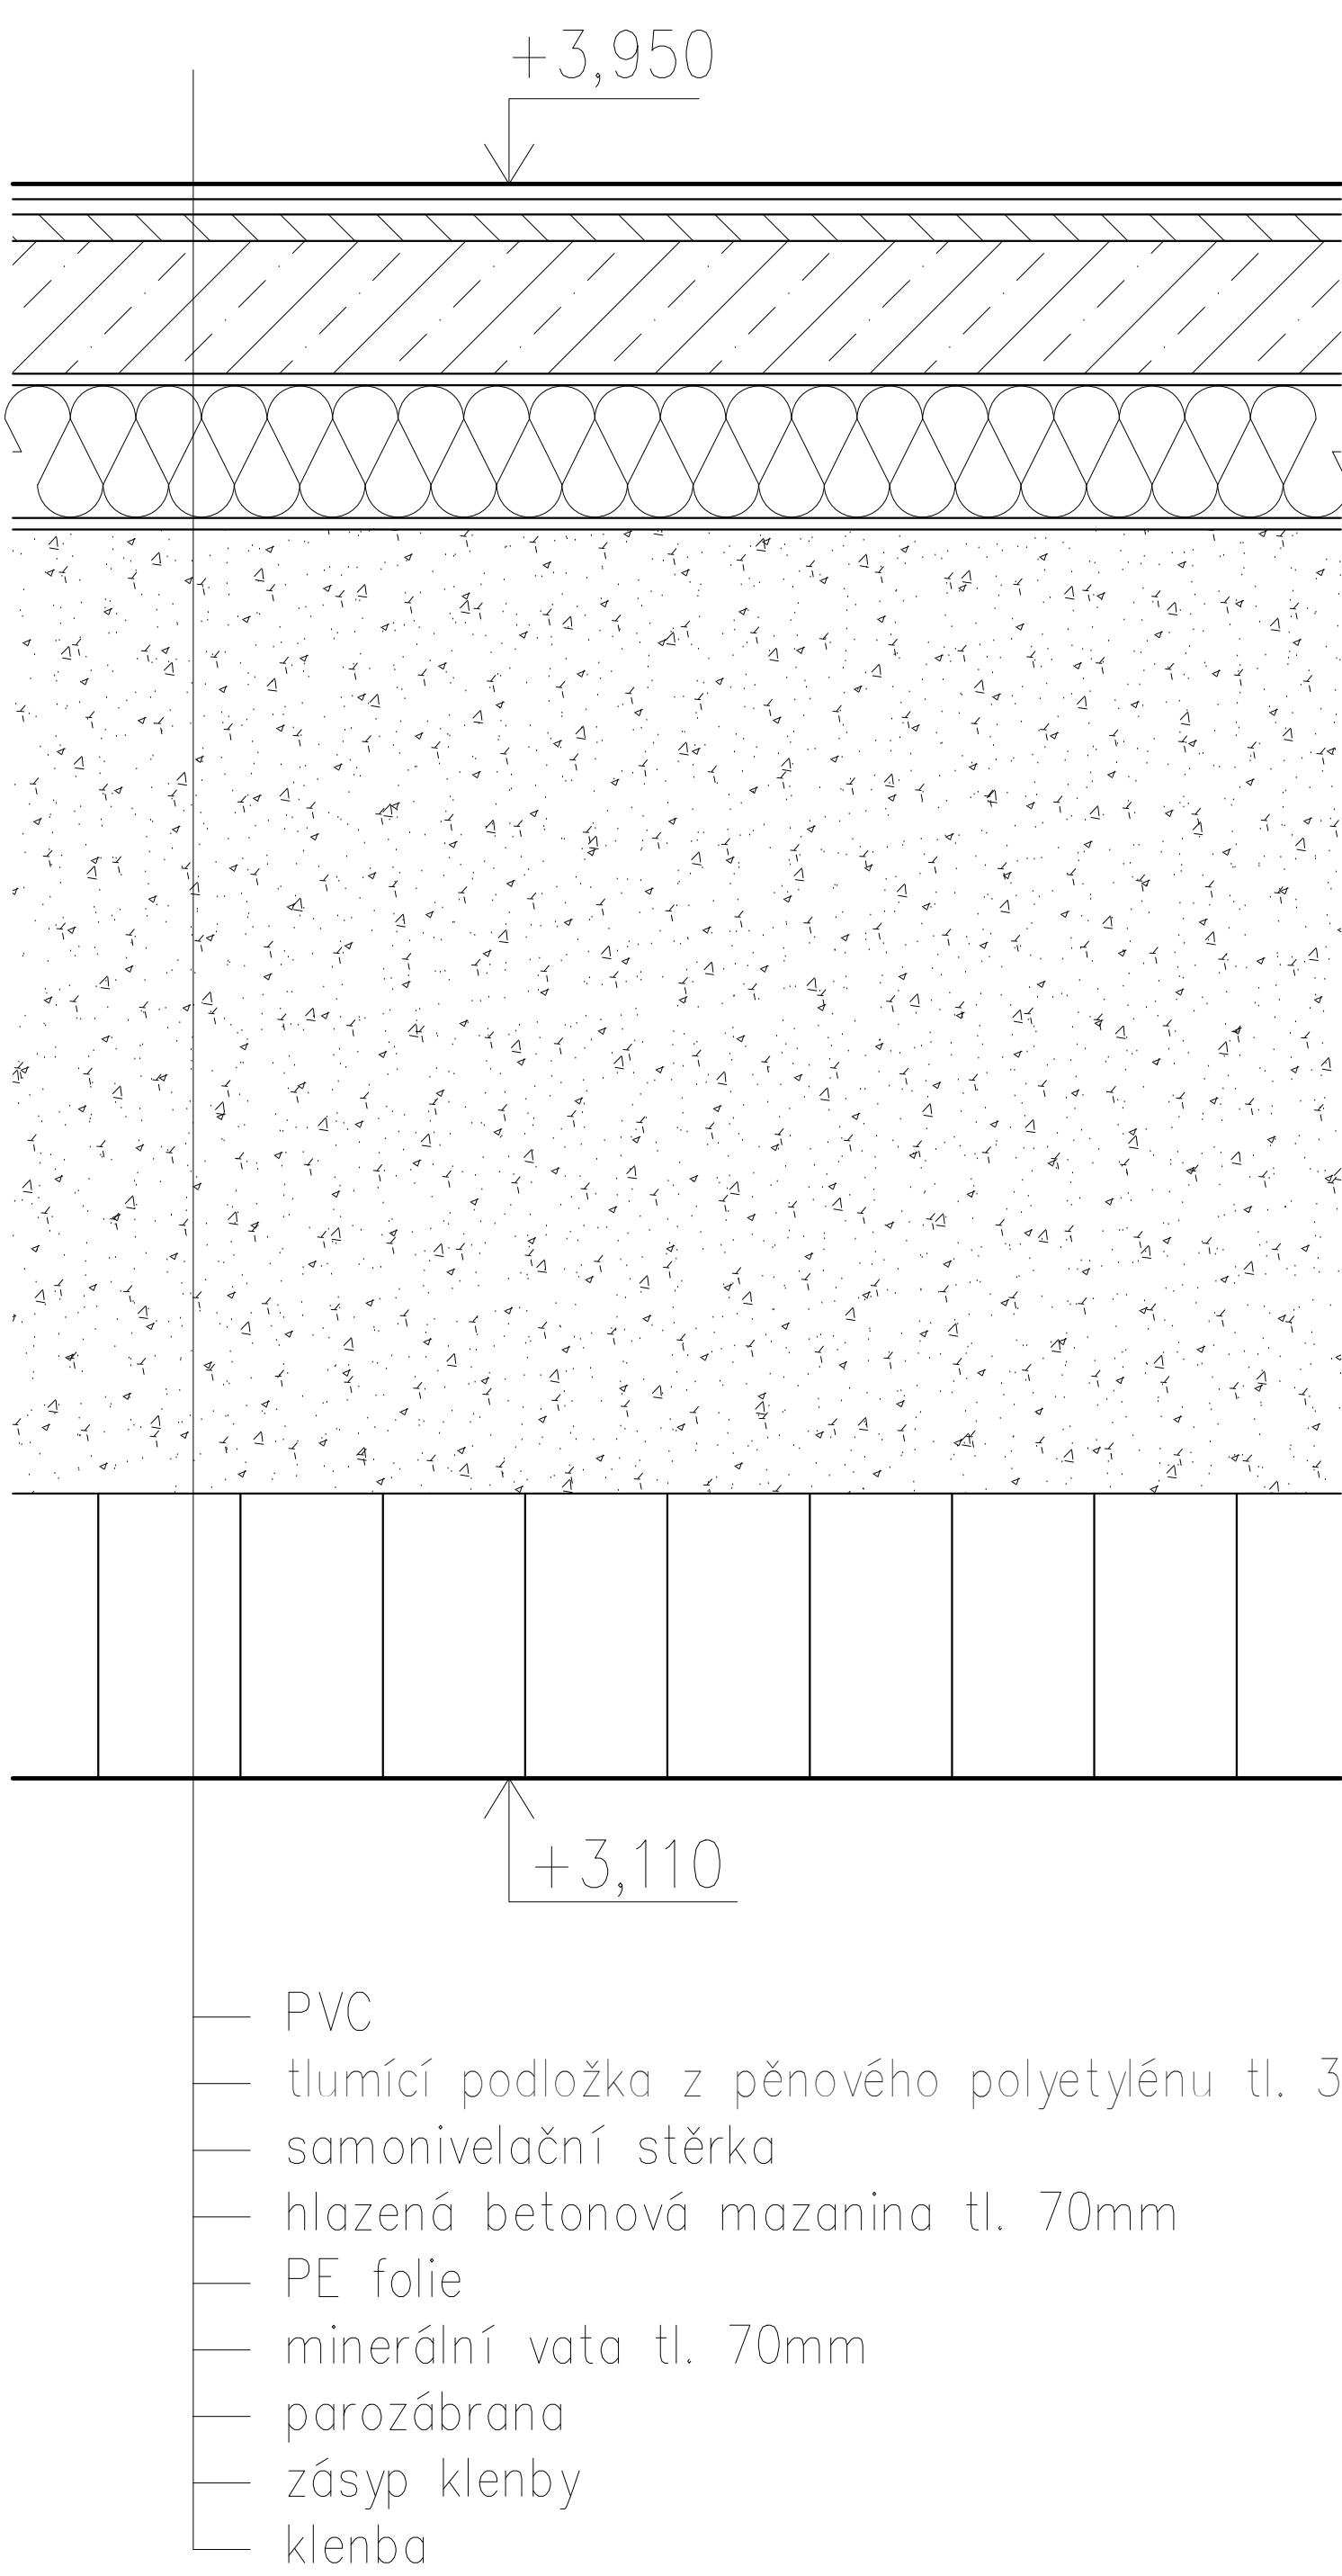

MÍSTNOST Č. 202.1, 202.2

